


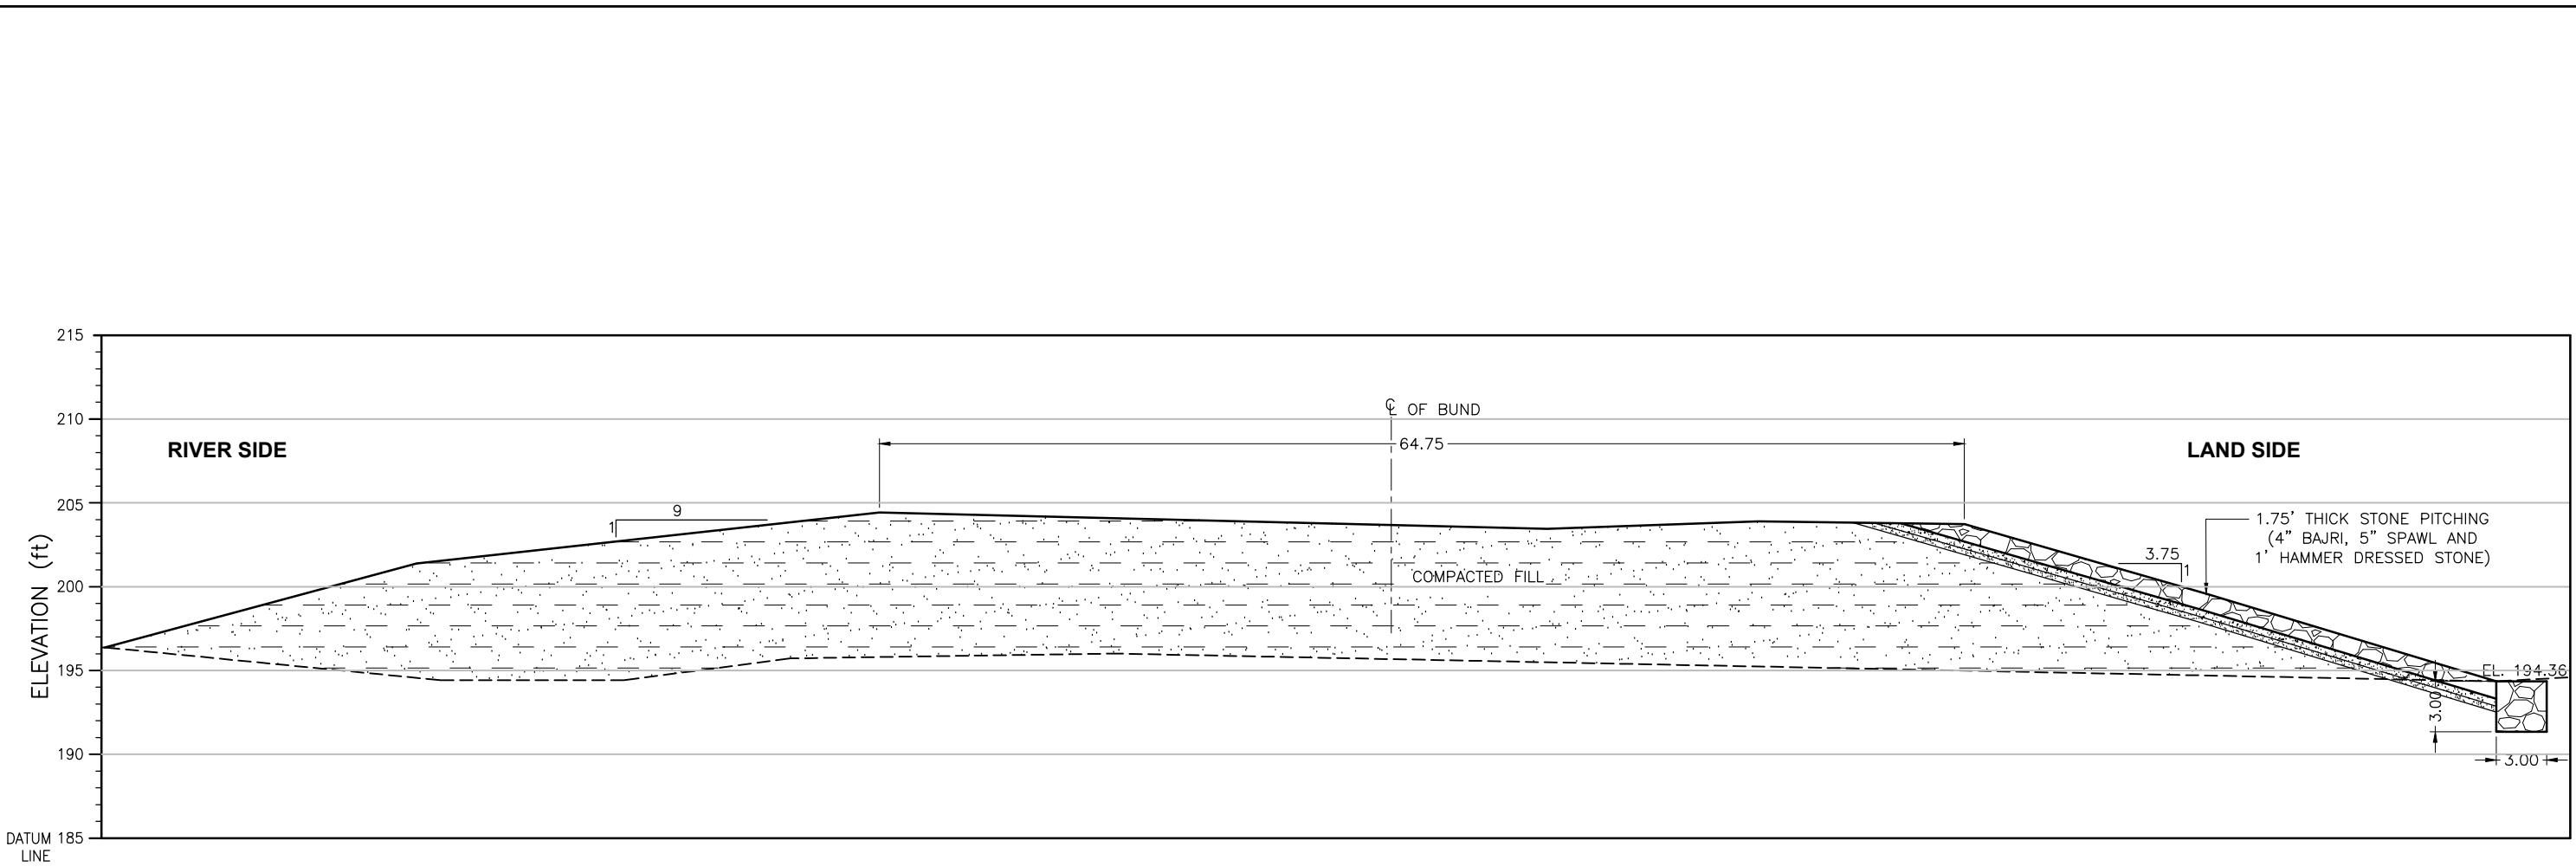


ELEVATION (ft)	196.38	201.37	204.42	203.44	203.88	203.72	199.58	194.36
DISTANCE (ft)	0.00	18.58	46.18	86.00	98.58	110.87	125.28	142.57

CROSS SECTION

Distance(ft)	X	Y
142.57	479074.91	3057227.78
125.28	479071.49	3057231.86
110.87	479068.95	3057235.46
98.58	479066.51	3057238.38
86.00	479064.41	3057241.60
46.18	479059.24	3057252.63
18.58	479055.01	3057259.91
0.00	479051.82	3057264.59

LEGEND:


STONE PICHING

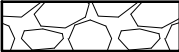

COMPACTED FILL



CRS: UTM42N

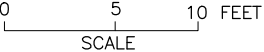

SHEET 2

CLIENT:  IRRIGATION DEPARTMENT GOVERNMENT OF SINDH		 SINDH RESILIENCE PROJECT SINDH IRRIGATION DEPARTMENT							DRAWN	AA	IRRIGATION DEPARTMENT WEST FEEDER BUND MILE 0-0 TO 4-0 FIRST DEFENCE LINE West Feeder Bund 4/4			
										CHECKED				
										RECOMMENDED				
			REV.	DATE	DESCRIPTION	BY	CKD.	APPR.	APPROVED		DATE	DWG. NO.		REV. 0