


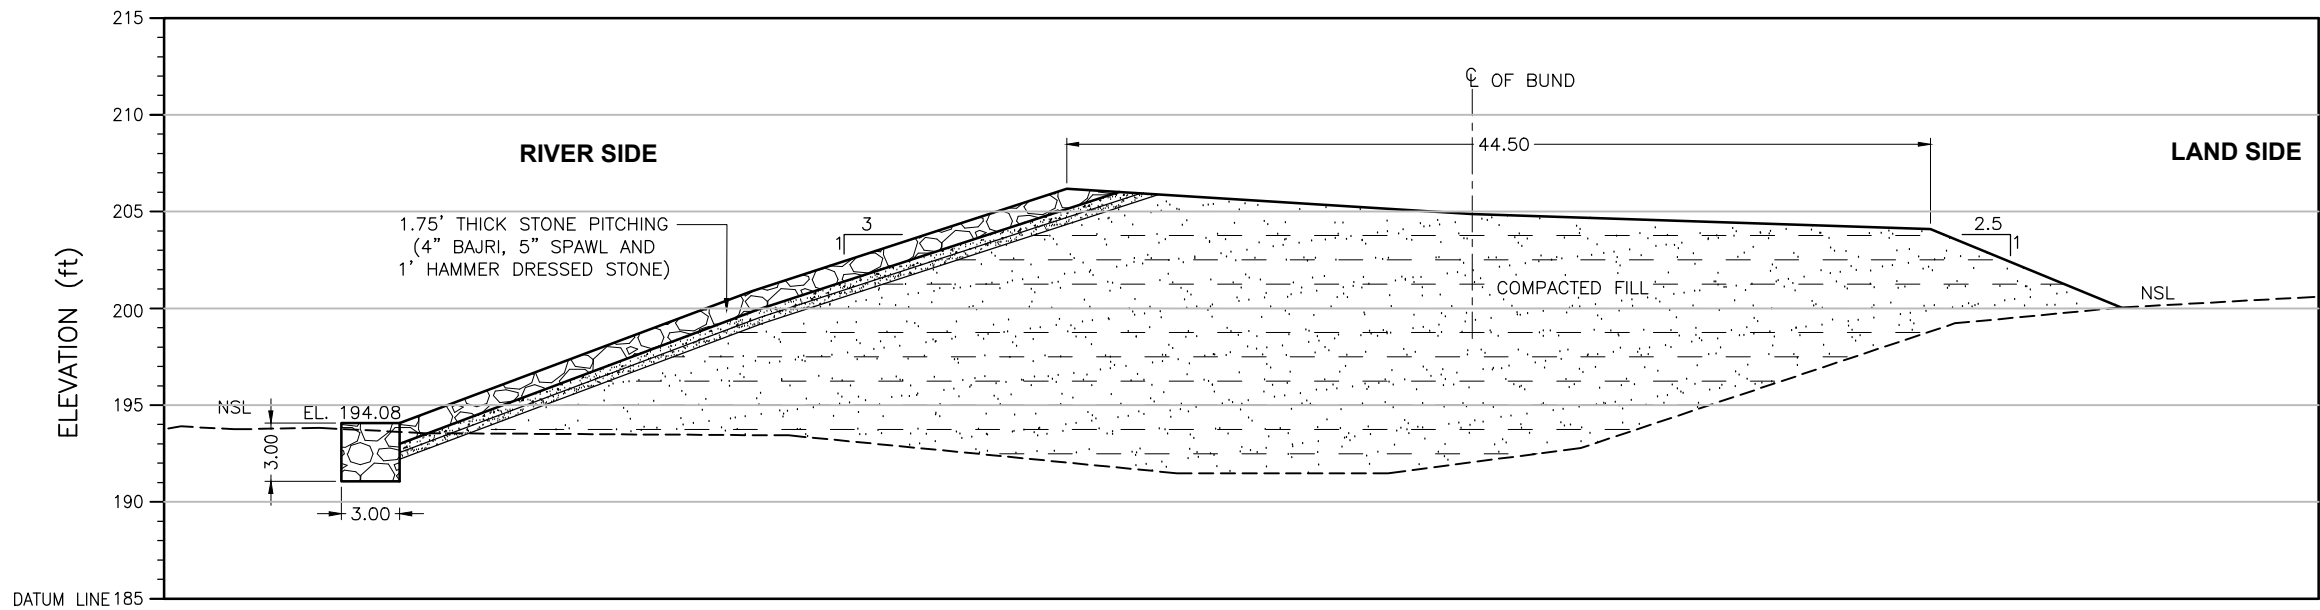

ELEVATION (ft)	194.08	200.87	206.17	204.87	204.09	200.04
DISTANCE (ft)	0.00	18.14	34.44	55.38	79.02	88.88

CROSS SECTION

LEGEND:

STONE PICHTING



COMPACTED FILL



Distance(ft)	X	Y
88.88	475335.98	3058339.02
79.02	475337.83	3058341.41
55.38	475342.63	3058346.82
34.44	475347.14	3058351.35
18.14	475350.44	3058355.18
0.00	475355.01	3058358.29

CRS: UTM42N



SHEET 1

CLIENT:



IRRIGATION DEPARTMENT
GOVERNMENT OF SINDH



SINDH RESILIENCE PROJECT
SINDH IRRIGATION DEPARTMENT

						DRAWN	AA
						CHECKED	
						RECOMMENDED	
REV.	DATE	DESCRIPTION	BY	CKD.	APPR.	APPROVED	

IRRIGATION DEPARTMENT
RING BUND MILE 0-2 TO 1-2 FIRST DEFENCE LINE
Ring Bund 0/7

DATE	DWG. NO.	REV. 0
------	----------	-----------