


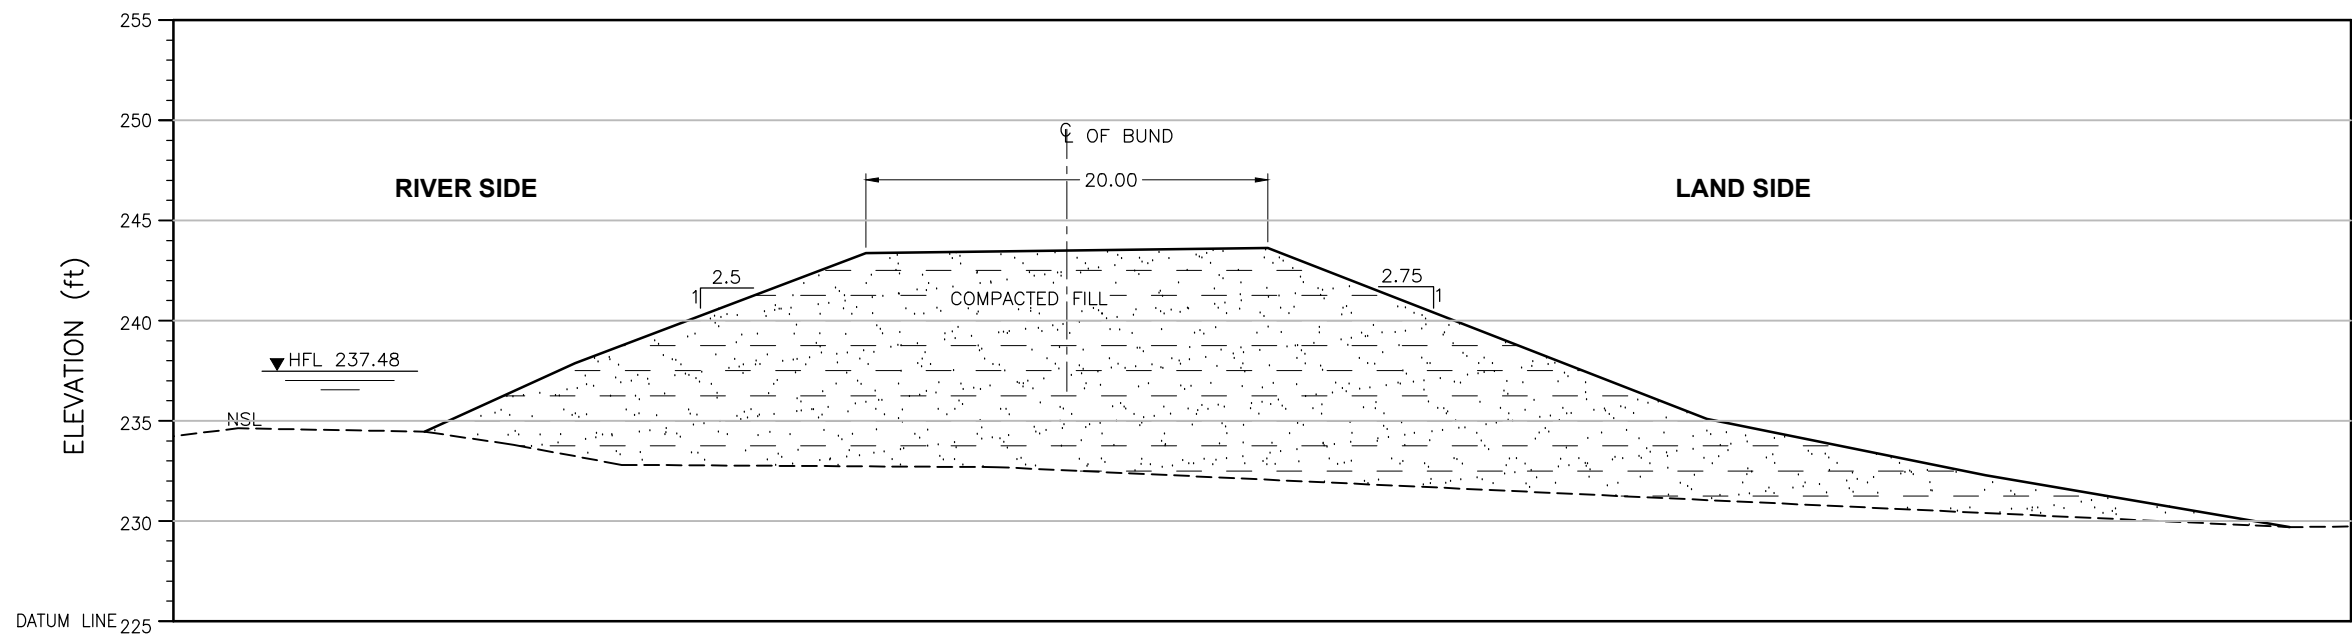

ELEVATION (ft)	234.46	237.87	243.35	243.62	235.10	232.29	229.70
DISTANCE (ft)	0.00	7.50	22.01	42.06	63.94	77.84	93.01


CROSS SECTION

Distance (ft)	X	Y
0.00	534892.59	3122950.63
7.50	534890.91	3122952.19
22.01	534888.07	3122955.59
42.06	534884.48	3122960.56
63.94	534881.10	3122966.37
77.84	534878.90	3122970.01
93.01	534876.65	3122974.08

CRS: UTM42N

LEGEND:

STONE PICTING	
COMPACTED FILL	

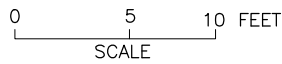

NOTE:
THE HFL HAS BEEN ESTIMATED BASED ON THE SINDH BUND MANUAL
AND IS YET TO BE VALIDATED BY HISTORIC OBSERVATION.

SHEET 1

CLIENT:  IRRIGATION DEPARTMENT GOVERNMENT OF SINDH		 SINDH RESILIENCE PROJECT SINDH IRRIGATION DEPARTMENT						DRAWN	AA	IRRIGATION DEPARTMENT K.K Bund 0/0 K.K Bund Mile 18-0 to 25-6		
								CHECKED				
								RECOMMENDED				
			REV.	DATE	DESCRIPTION	BY	CKD.	APPR.	APPROVED	DATE MARCH, 2023	DWG. NO. SRP/K.K. Bund /CS/01	REV. 0