


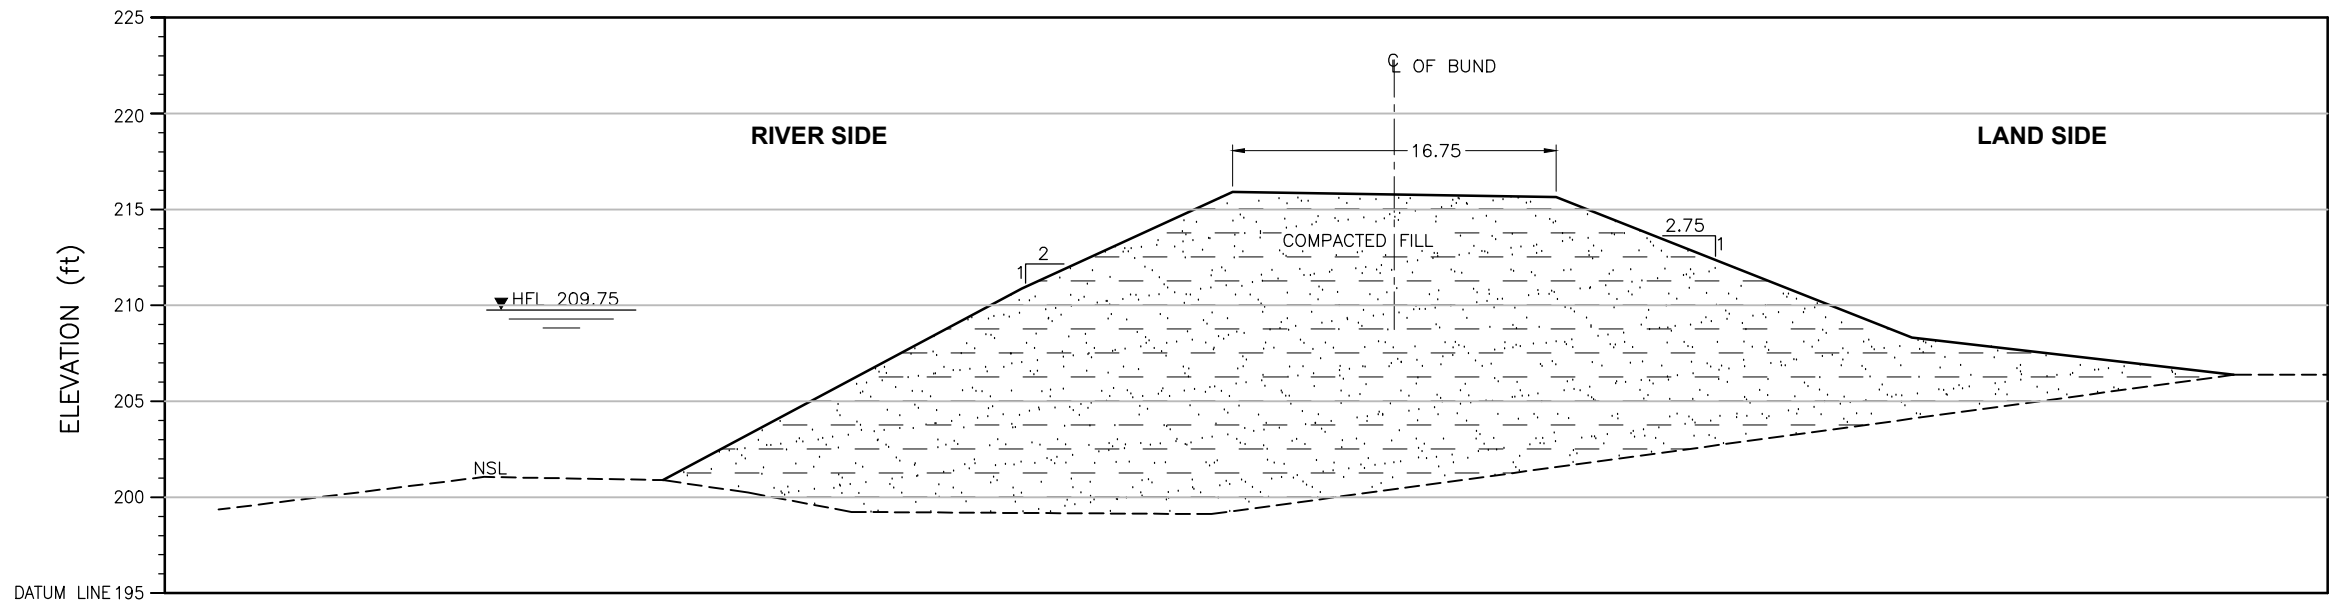

ELEVATION	(ft)	200.89	210.86	215.88	215.62	208.30	206.36
DISTANCE	(ft)	0.00	18.68	29.66	46.52	65.04	81.80

CROSS SECTION

LEGEND:

STONE PIGHTING




COMPACTED FILL



Distance(ft)	X	Y
81.80	491994.82	3062613.81
65.04	491993.88	3062618.83
46.52	491992.99	3062624.42
29.66	491991.85	3062629.43
18.68	491991.75	3062632.87
0.00	491989.89	3062638.25

CRS: UTM42N

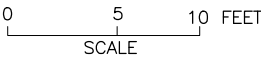

NOTE:
THE HFL HAS BEEN ESTIMATED BASED ON THE SINDH BUND MANUAL
AND IS YET TO BE VALIDATED BY HISTORIC OBSERVATION.

SHEET 1

CLIENT:  IRRIGATION DEPARTMENT GOVERNMENT OF SINDH		 SINDH RESILIENCE PROJECT SINDH IRRIGATION DEPARTMENT							DRAWN	AA	IRRIGATION DEPARTMENT R.N MARIGLI BUND MILE 0-0 TO 1-3 FIRST DEFENCE LINE R.N Marigli Bund 0/7			
										CHECKED				
										RECOMMENDED				
			REV.	DATE	DESCRIPTION	BY	CKD.	APPR.	APPROVED		DATE	DWG. NO.	REV.	
											MARCH, 2023	SRP/R.N Marigli Bund Mile 0-0 To 1-3/CS/01	0	