


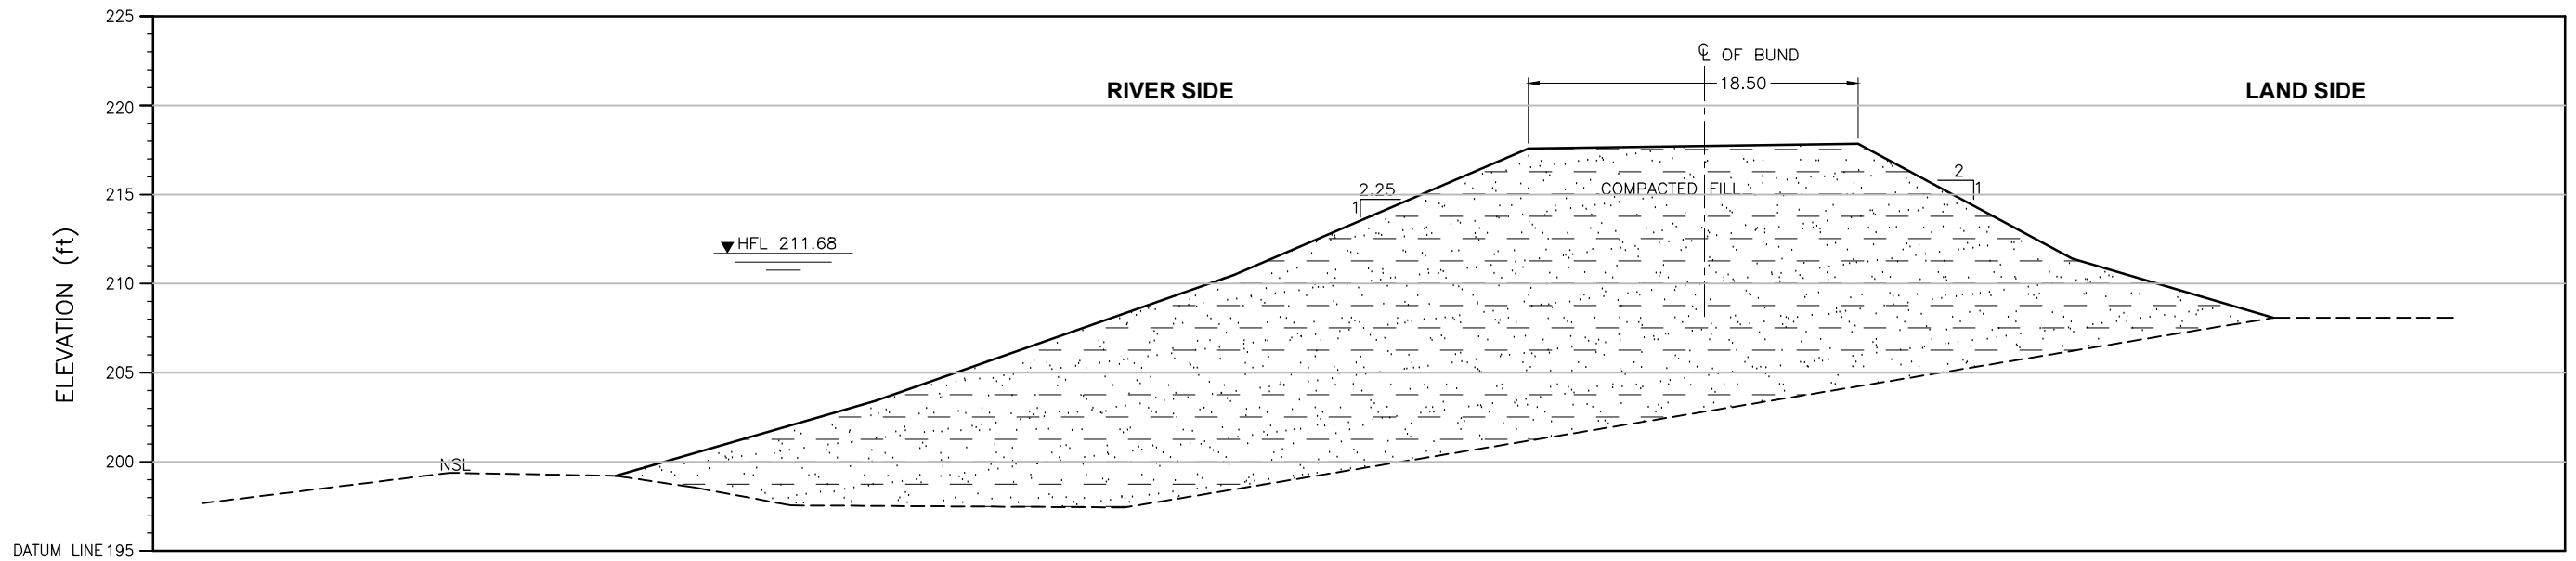

ELEVATION	(ft)	199.21	203.41	210.47	217.55	217.81	211.38	208.07
DISTANCE	(ft)	0.00	14.55	34.68	51.18	69.68	81.68	92.97

CROSS SECTION

Distance(ft)	X	Y
92.97	494379.68	3062819.00
81.68	494377.08	3062821.25
69.68	494374.78	3062824.16
51.18	494370.25	3062827.56
34.68	494365.74	3062830.15
14.55	494362.28	3062835.44
0.00	494358.66	3062838.00


CRS: UTM42N

LEGEND:

STONE PICTING



COMPACTED FILL

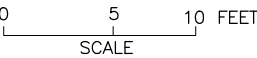

NOTE:
THE HFL HAS BEEN ESTIMATED BASED ON THE SINDH BUND MANUAL
AND IS YET TO BE VALIDATED BY HISTORIC OBSERVATION.

SHEET 1

CLIENT:



IRRIGATION DEPARTMENT
GOVERNMENT OF SINDH



SINDH RESILIENCE PROJECT
SINDH IRRIGATION DEPARTMENT

							DRAWN	AA
							CHECKED	
							RECOMMENDED	
REV.	DATE	DESCRIPTION	BY	CKD.	APPR.	APPROVED		

IRRIGATION DEPARTMENT R.N BUND MILE 0-2 TO 1-1 FIRST DEFENCE LINE R.N Bund 0/1		
DATE MARCH, 2023	DWG. NO. SRP/R.N Bund Mile 0-2 To 1-1/CS/01	REV. 0