


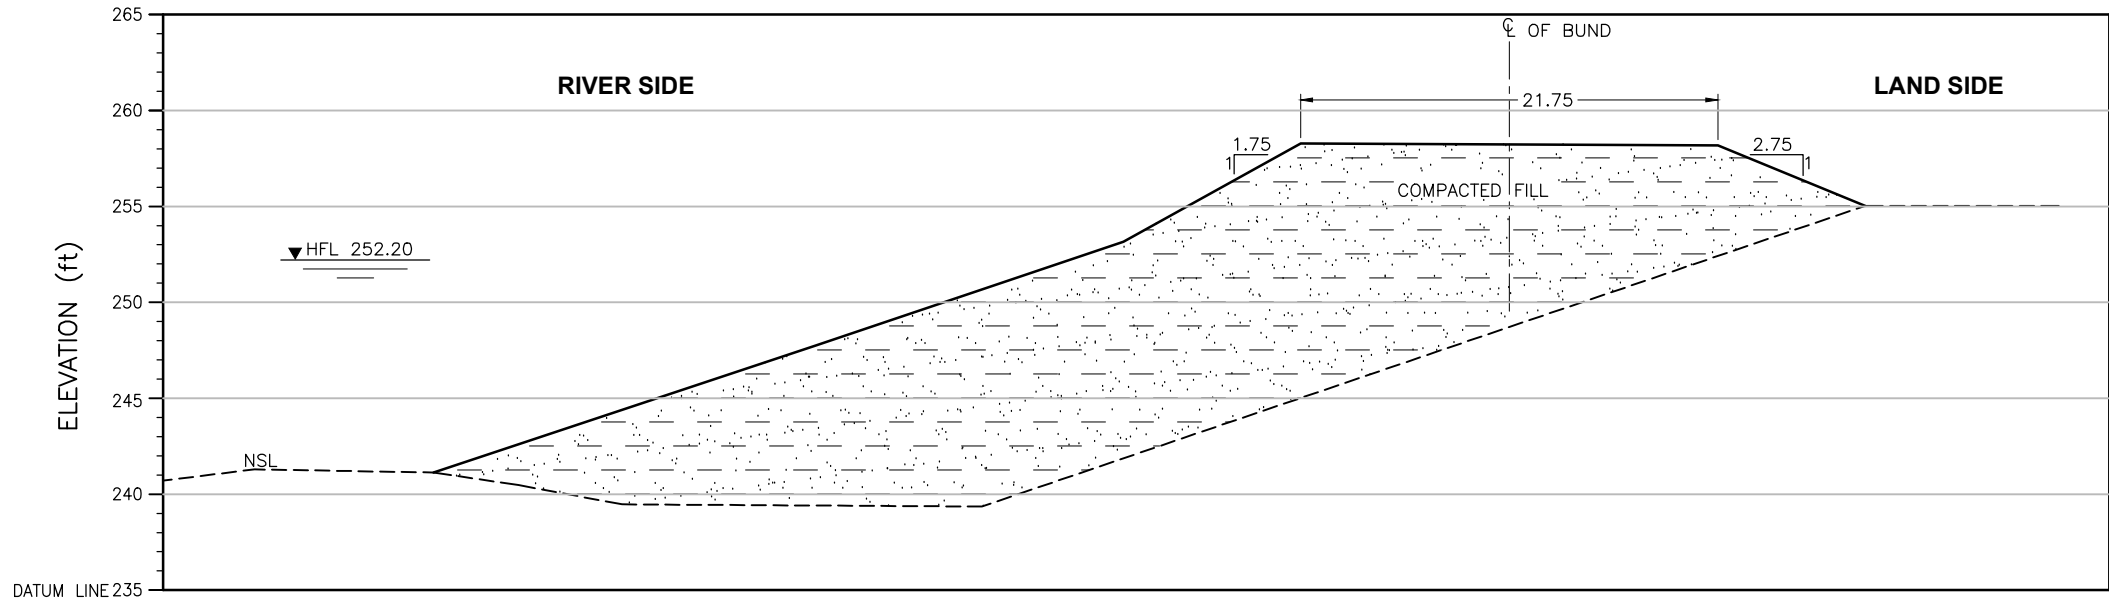

ELEVATION	(ft)	241.13	247.73	253.13	258.24	258.16	255.00
DISTANCE	(ft)	0.00	19.92	35.93	45.16	66.89	74.56

CROSS SECTION

Distance(ft)	X	Y
74.56	570274.33	3130372.61
66.89	570274.03	3130374.93
45.16	570272.36	3130381.35
35.93	570272.22	3130384.21
19.92	570270.99	3130388.93
0.00	570269.37	3130394.78


CRS: UTM42N

LEGEND:

STONE PICTING



COMPACTED FILL

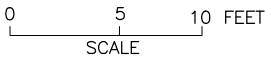

NOTE:
THE HFL HAS BEEN ESTIMATED BASED ON THE SINDH BUND MANUAL
AND IS YET TO BE VALIDATED BY HISTORIC OBSERVATION.

SHEET 1

CLIENT:  IRRIGATION DEPARTMENT GOVERNMENT OF SINDH		 SINDH RESILIENCE PROJECT SINDH IRRIGATION DEPARTMENT						DRAWN	AA	IRRIGATION DEPARTMENT DILWARO BUND MILE 0-0 TO 7-0 FIRST DEFENCE LINE LINE Dilwaro Bund 2/4			
									CHECKED				
									RECOMMENDED				
			REV.	DATE	DESCRIPTION	BY	CKD.	APPR.	APPROVED		DATE	DWG. NO.	REV.
								MARCH, 2023	SRP/Dilwaro Bund Mile 0-0 To 7-0/CS/01	0			