


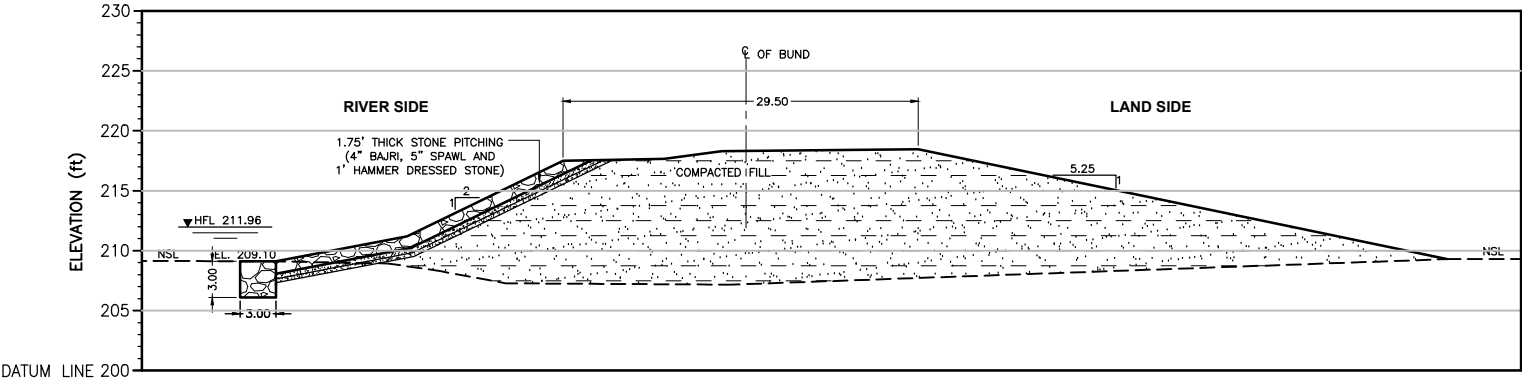

ELEVATION	(ft)	209.10	211.20	217.48	218.66	218.45	215.17	209.29
DISTANCE	(ft)	3.00	10.92	23.90	32.34	53.52	59.36	97.56

CROSS SECTION

LEGEND:

STONE PITCHING




COMPACTED FILL



Distance(ft)	X	Y
97.56	483064.99	3080092.24
69.36	483071.77	3080086.94
53.52	483075.48	3080083.80
37.13	483079.70	3080081.13
32.34	483080.97	3080080.40
23.90	483083.28	3080079.22
10.92	483086.23	3080076.46
0.00	483089.24	3080075.04

CRS: UTM42N

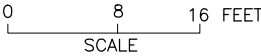

NOTE:
THE HFL HAS BEEN ESTIMATED BASED ON THE SINDH BUND MANUAL
AND IS YET TO BE VALIDATED BY HISTORIC OBSERVATION.

SHEET 4

CLIENT:  IRRIGATION DEPARTMENT GOVERNMENT OF SINDH		 SINDH RESILIENCE PROJECT SINDH IRRIGATION DEPARTMENT						DRAWN	AA	IRRIGATION DEPARTMENT S.B. BUND MILE 16-2 TO 9-2 FIRST DEFENCE LINE S.B Bund 8/1			
									CHECKED				
									RECOMMENDED				
			REV.	DATE	DESCRIPTION	BY	CKD.	APPR.	APPROVED		DATE	DWG. NO.	REV.
								MARCH, 2023	SRP/S.B. Bund Mile16-2 To 9-2/CS/04	0			