


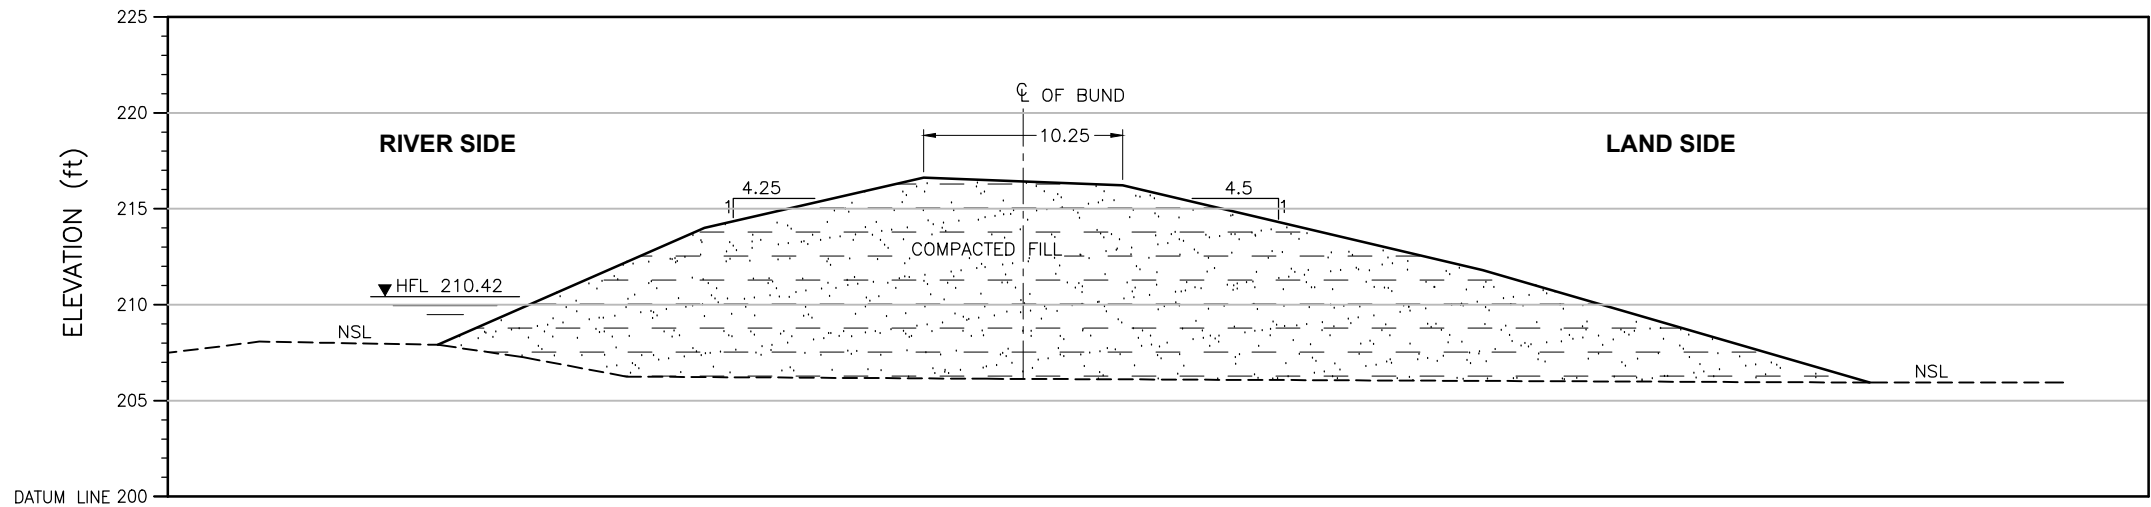

ELEVATION	(ft)	207.91	213.99	216.62	216.22	211.80	205.94
DISTANCE	(ft)	0.00	13.87	25.28	35.65	54.41	74.55

CROSS SECTION

Distance(ft)	X	Y
74.55	483755.19	3084968.85
54.41	483761.15	3084970.41
35.65	483766.81	3084971.22
25.28	483769.91	3084971.85
13.87	483773.32	3084972.69
0.00	483777.53	3084973.02


CRS: UTM42N

LEGEND:

STONE PICHING



COMPACTED FILL

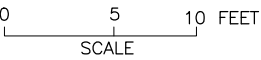

NOTE:
THE HFL HAS BEEN ESTIMATED BASED ON THE SINDH BUND MANUAL
AND IS YET TO BE VALIDATED BY HISTORIC OBSERVATION.

SHEET 1

CLIENT:  IRRIGATION DEPARTMENT GOVERNMENT OF SINDH		 SINDH RESILIENCE PROJECT SINDH IRRIGATION DEPARTMENT							DRAWN	AA	IRRIGATION DEPARTMENT DAHAR LOOP BUND MILE 0-0 TO 2-4 Dahar Loop Bund 0/6			
										CHECKED				
										RECOMMENDED				
			REV.	DATE	DESCRIPTION	BY	CKD.	APPR.	APPROVED		DATE	DWG. NO.	REV.	
								MARCH, 2023	SRP/Dahar Loop Bund Mile /CS/01	0				