


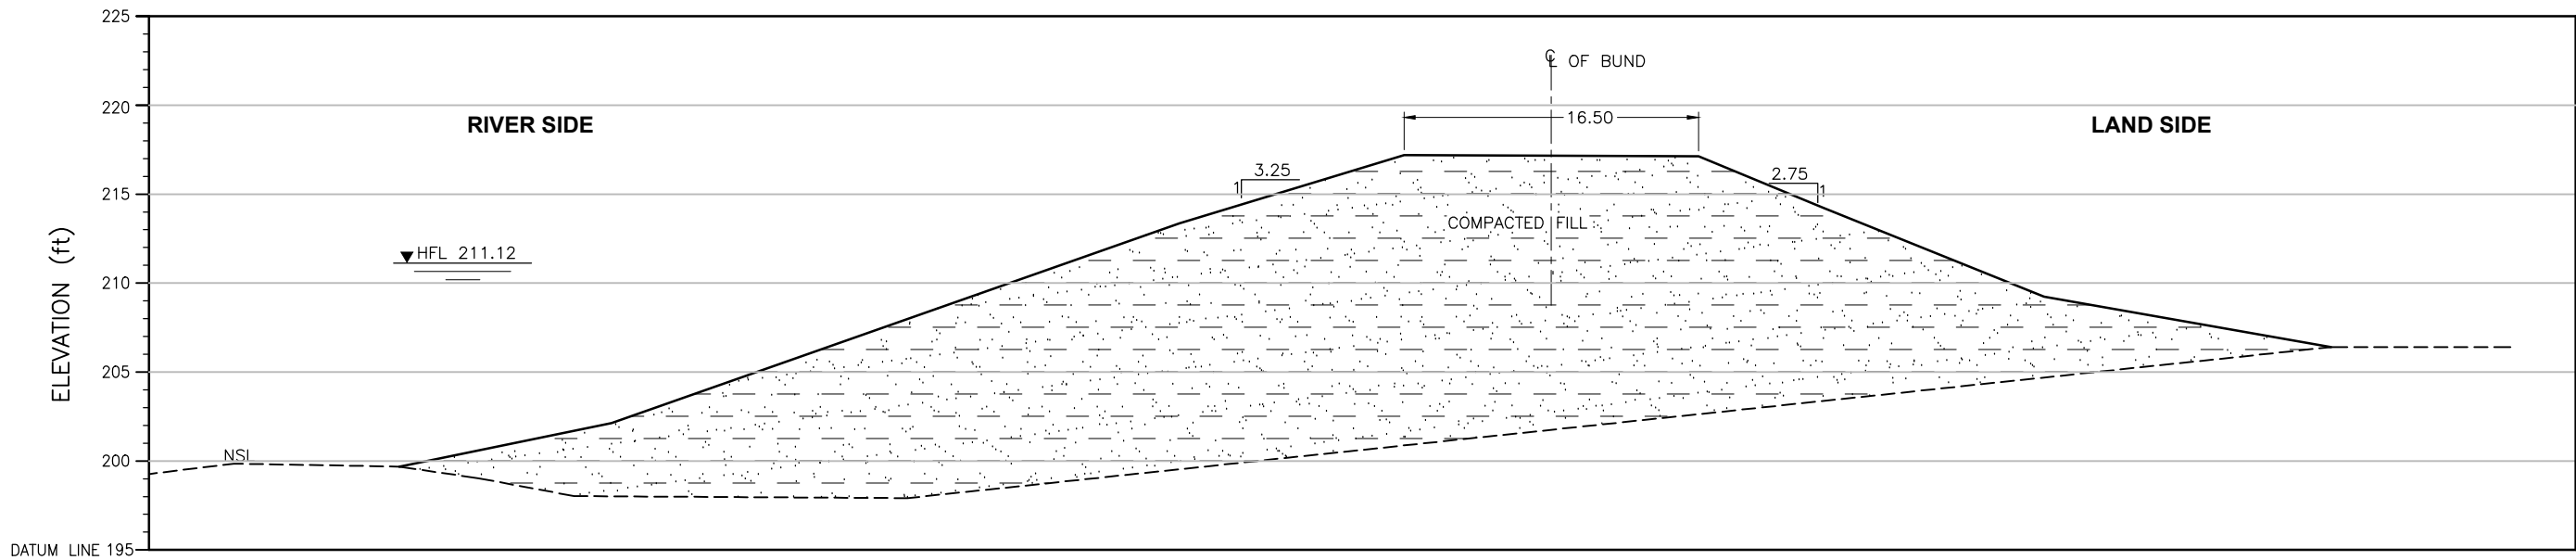

ELEVATION	(ft)	199.68	202.12	213.33	217.16	217.09	214.21	209.22	206.39
DISTANCE	(ft)	0.00	11.93	43.84	56.47	73.02	80.00	92.43	108.57

CROSS SECTION

Distance(ft)	X	Y
108.57	498449.69	3065069.94
92.43	498446.06	3065073.26
80.00	498443.17	3065075.72
73.02	498441.56	3065077.11
56.47	498437.48	3065080.12
43.84	498434.73	3065082.82
11.93	498427.23	3065089.13
0.00	498425.06	3065092.05


CRS: UTM42N

LEGEND:

STONE PICHING




COMPACTED FILL

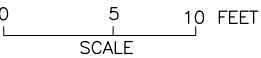

NOTE:
THE HFL HAS BEEN ESTIMATED BASED ON THE SINDH BUND MANUAL
AND IS YET TO BE VALIDATED BY HISTORIC OBSERVATION.

SHEET 3

 CLIENT:  IRRIGATION DEPARTMENT GOVERNMENT OF SINDH		 SINDH RESILIENCE PROJECT SINDH IRRIGATION DEPARTMENT							DRAWN	AA	IRRIGATION DEPARTMENT R.N BUND MILE 3-4 TO 12-4 FIRST DEFENCE LINE R.N Bund 6/0			
										CHECKED				
										RECOMMENDED				
			REV.	DATE	DESCRIPTION	BY	CKD.	APPR.	APPROVED		DATE	DWG. NO.	REV.	
								MARCH, 2023	SRP/R.N Bund Mile 3-4 To 12-4/CS/03	0				