


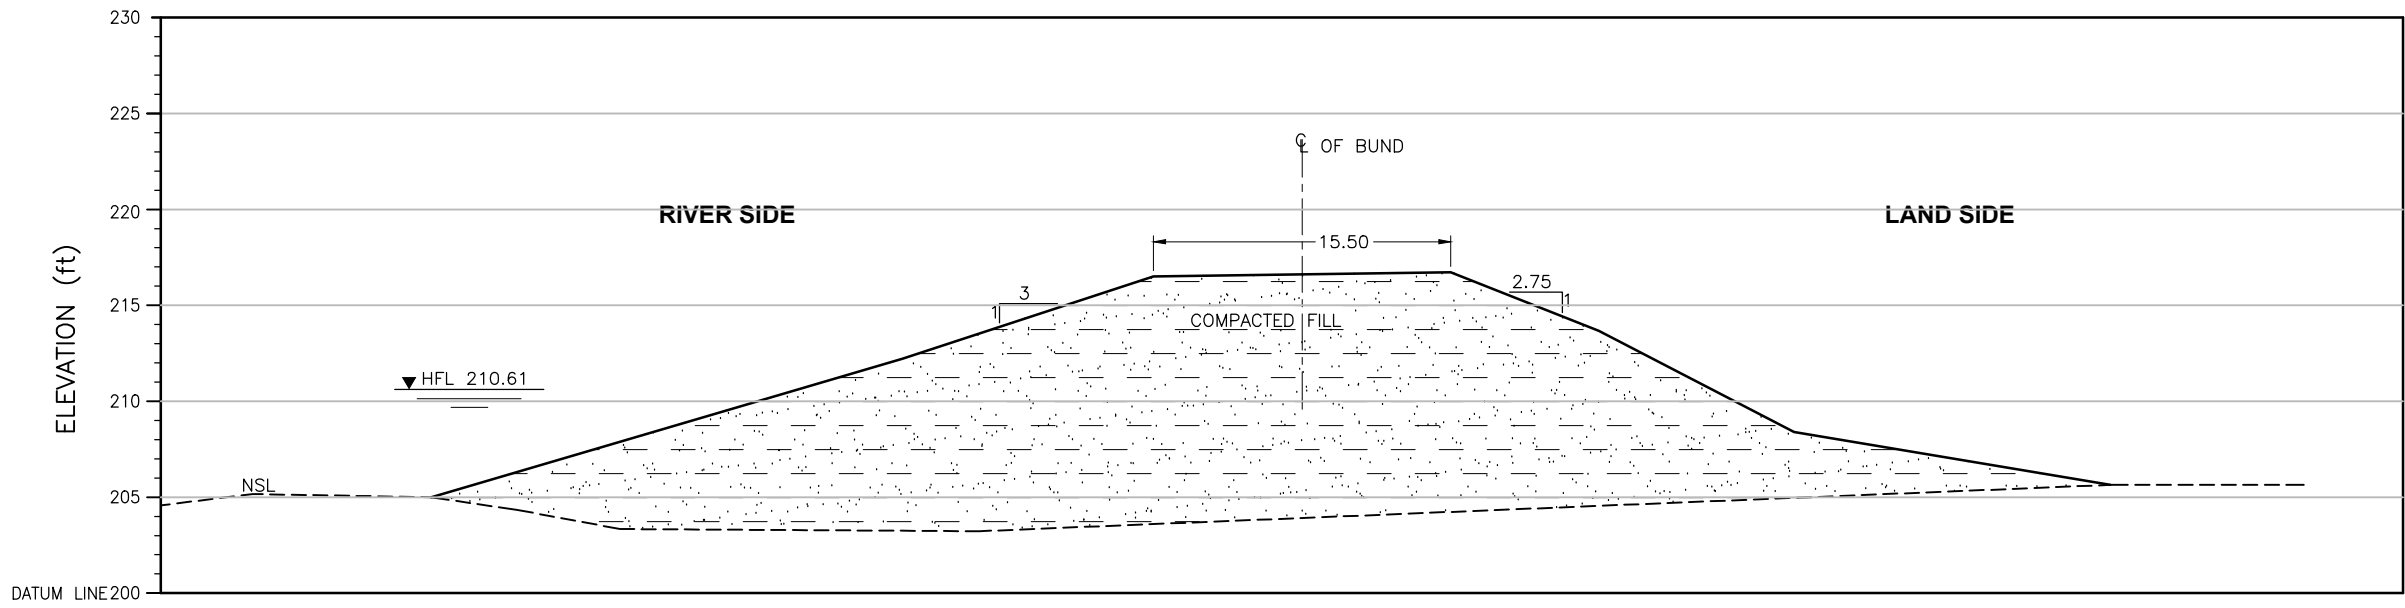


ELEVATION	(ft)	205.02	212.23	216.51	216.72	213.68	208.42	205.66
DISTANCE	(ft)	0.00	24.54	37.62	53.10	60.82	70.98	87.45


CROSS SECTION

Distance(ft)	X	Y
87.45	500004.43	3067677.45
70.98	500004.13	3067682.47
60.82	500004.07	3067685.57
53.10	500003.94	3067687.92
37.62	500004.06	3067692.64
24.54	500004.19	3067696.63
0.00	500004.02	3067704.10

CRS: UTM42N

LEGEND:

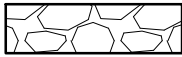STONE PICTING	
COMPACTED FILL	

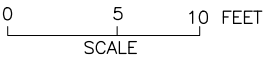

NOTE:
THE HFL HAS BEEN ESTIMATED BASED ON THE SINDH BUND MANUAL
AND IS YET TO BE VALIDATED BY HISTORIC OBSERVATION.

SHEET 2

CLIENT:  IRRIGATION DEPARTMENT GOVERNMENT OF SINDH		 SINDH RESILIENCE PROJECT SINDH IRRIGATION DEPARTMENT						DRAWN	AA	IRRIGATION DEPARTMENT R.N BUND MILE 3-4 TO 12-4 FIRST DEFENCE LINE R.N Bund 4/0			
									CHECKED				
									RECOMMENDED				
			REV.	DATE	DESCRIPTION	BY	CKD.	APPR.	APPROVED		DATE	DWG. NO.	REV.
								MARCH, 2023	SRP/R.N Bund Mile 3-4 To 12-4/CS/02	0			