


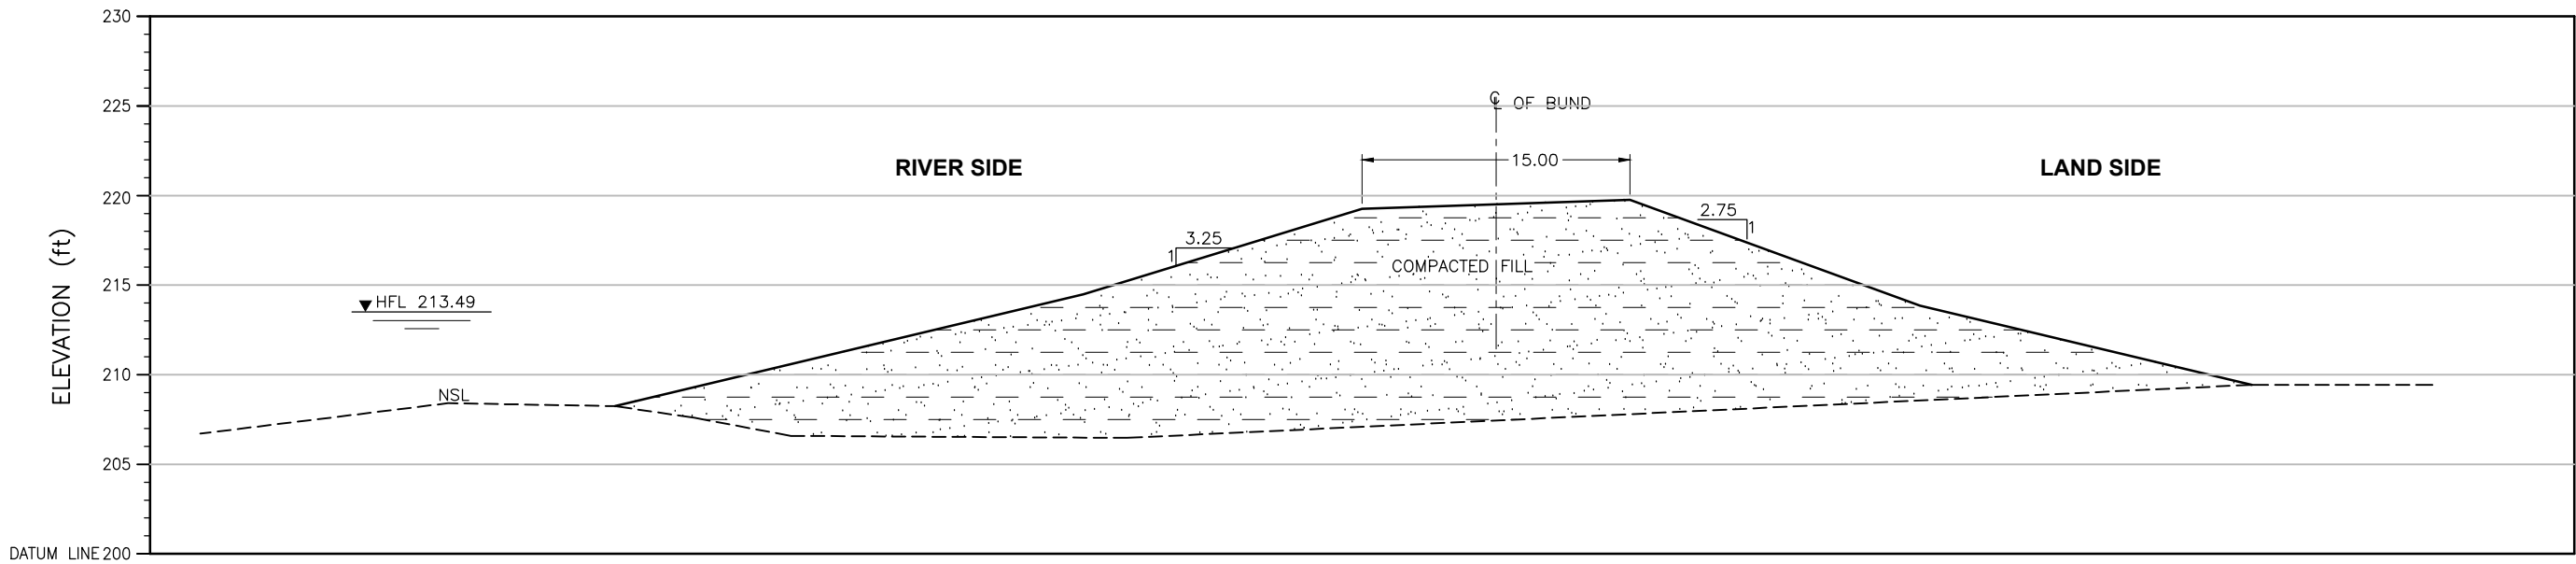

ELEVATION	(ft)	208.24	214.48	219.24	219.74	213.84	209.43
DISTANCE	(ft)	0.00	26.14	41.69	56.64	72.81	91.33

CROSS SECTION

Distance(ft)	X	Y
91.33	503519.14	3071637.33
72.81	503513.61	3071636.18
56.64	503508.79	3071635.13
41.69	503504.27	3071634.42
26.14	503499.69	3071633.21
0.00	503492.02	3071631.05


CRS: UTM42N

LEGEND:

STONE PICHING



COMPACTED FILL

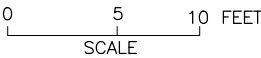

NOTE:
THE HFL HAS BEEN ESTIMATED BASED ON THE SINDH BUND MANUAL
AND IS YET TO BE VALIDATED BY HISTORIC OBSERVATION.

SHEET 1

CLIENT:



IRRIGATION DEPARTMENT
GOVERNMENT OF SINDH



SINDH RESILIENCE PROJECT
SINDH IRRIGATION DEPARTMENT

							DRAWN	AA
							CHECKED	
							RECOMMENDED	
REV.	DATE	DESCRIPTION	BY	CKD.	APPR.	APPROVED		

IRRIGATION DEPARTMENT		
R.N BUND MILE 3-4 TO 12-4 FIRST DEFENCE LINE		
R.N Bund 0/5		
DATE	DWG. NO.	REV.
MARCH, 2023	SRP/R.N Bund Mile 3-4 To 12-4/CS/01	0