


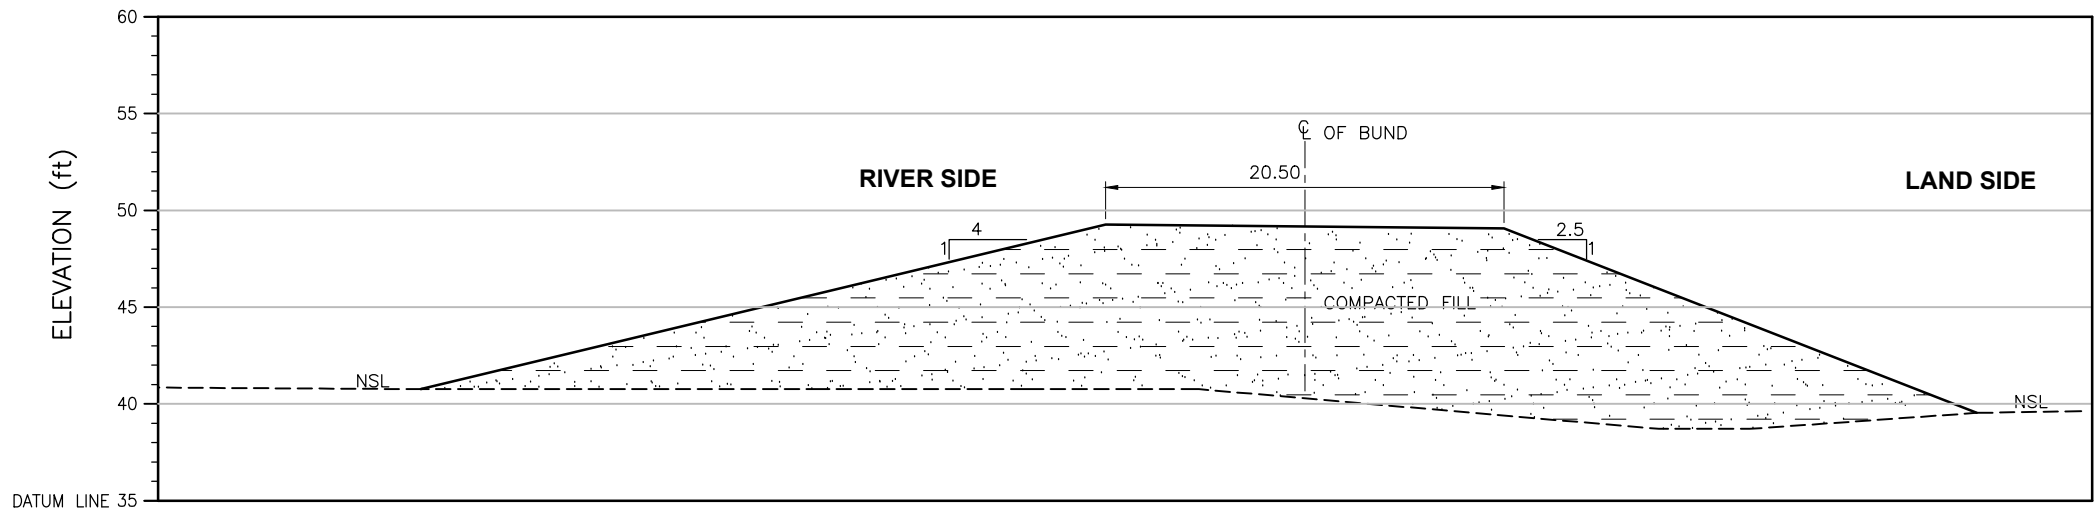

R.L	(ft)	40.77	49.25	49.06	39.55
DISTANCE	(ft)	0.00	35.35	55.91	80.30

CROSS SECTION

Distance(ft)	X	Y
80.30	406974.597	2745698.55
55.91	406976.142	2745691.2
35.35	406976.337	2745684.93
0.00	406976.721	2745674.17

CRS: UTM42N

LEGEND:

STONE PICTING



COMPACTED FILL



CLIENT:



IRRIGATION DEPARTMENT
GOVERNMENT OF SINDH



SINDH RESILIENCE PROJECT
SINDH IRRIGATION DEPARTMENT

							DRAWN	AA
							CHECKED	
							RECOMMENDED	
REV.	DATE	DESCRIPTION	BY	CKD.	APPR.	APPROVED		

IRRIGATION DEPARTMENT
MS BUND 0 TO 26
X4 M/S Bund 24/3 Miles

DATE	DWG. NO.	REV. 0
------	----------	-----------