


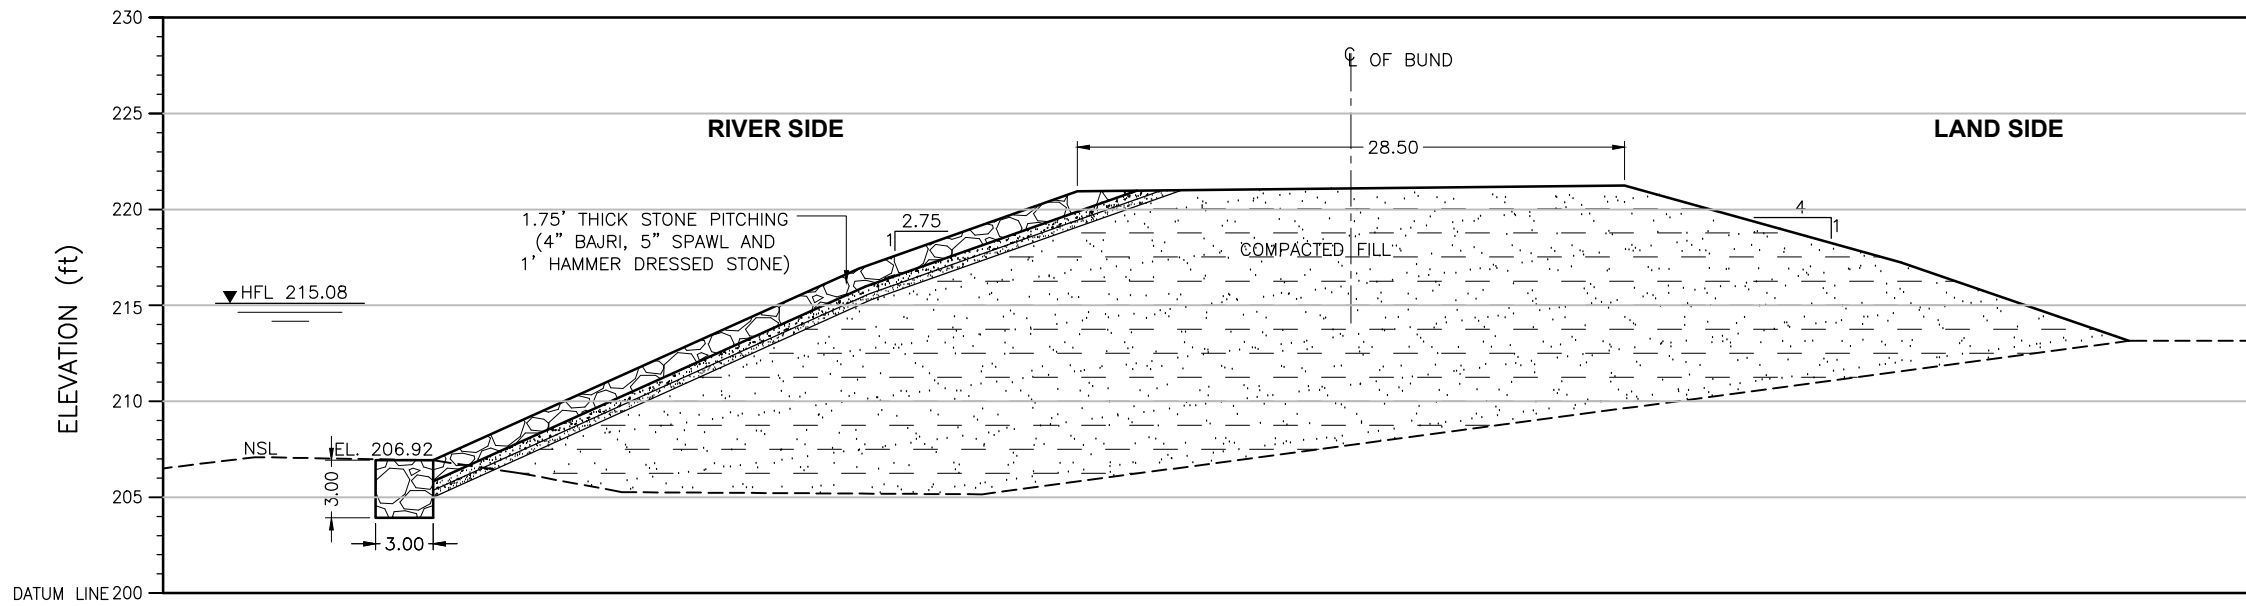

ELEVATION (ft)	206.92	216.90	220.92	221.23	217.22	213.14
DISTANCE (ft)	0.00	22.14	33.54	62.04	76.41	88.30

CROSS SECTION

Distance(ft)	X	Y
88.30	503053.47	3076945.51
76.41	503049.98	3076944.42
62.04	503045.94	3076942.73
33.54	503038.40	3076938.28
22.14	503035.00	3076937.42
0.00	503028.81	3076934.72


CRS: UTM42N

LEGEND:

STONE PITCHING



COMPACTED FILL

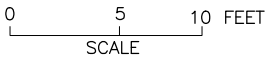

NOTE:
THE HFL HAS BEEN ESTIMATED BASED ON THE SINDH BUND MANUAL
AND IS YET TO BE VALIDATED BY HISTORIC OBSERVATION.

SHEET 3

CLIENT:  IRRIGATION DEPARTMENT GOVERNMENT OF SINDH		 SINDH RESILIENCE PROJECT SINDH IRRIGATION DEPARTMENT						DRAWN	AA	IRRIGATION DEPARTMENT BAIJI BUND MILE 0-0 TO 10-3 FIRST DEFENCE LINE LINE Baiji Bund 7/3		
								CHECKED				
								RECOMMENDED				
			REV.	DATE	DESCRIPTION	BY	CKD.	APPR.	APPROVED	DATE MARCH, 2023	DWG. NO. SRP/Baiji Bund Mile/CS/03	REV. 0