


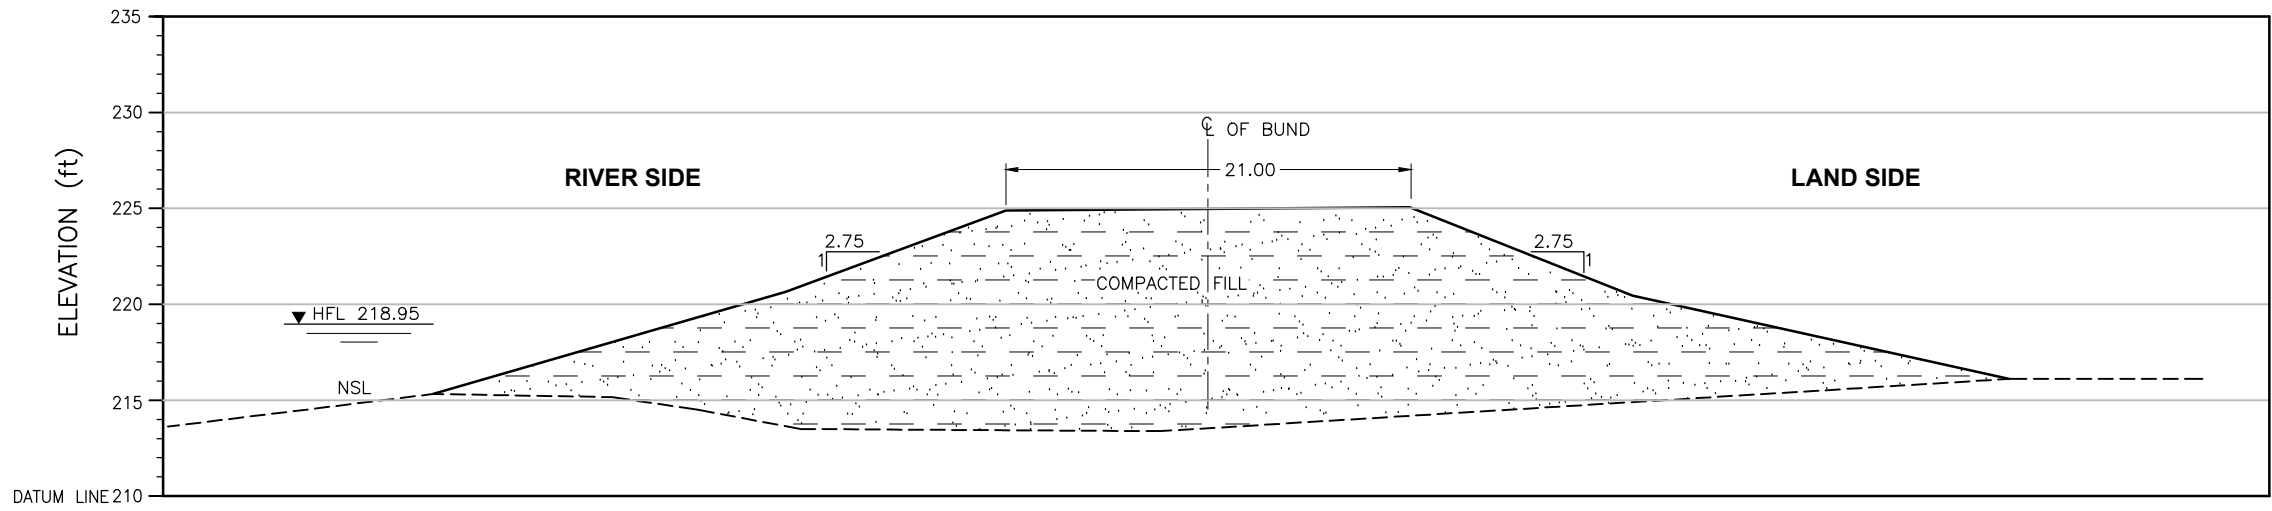

ELEVATION	(ft)	215.32	220.63	224.87	225.04	220.45	216.10
DISTANCE	(ft)	0.00	18.35	29.82	50.86	62.45	82.05

CROSS SECTION

Distance(ft)	X	Y
82.05	505303.35	3081187.47
62.45	505298.88	3081191.46
50.86	505296.25	3081193.84
29.82	505292.33	3081198.97
18.35	505289.91	3081201.49
0.00	505285.82	3081205.31


CRS: UTM42N

LEGEND:

STONE PICHING



COMPACTED FILL

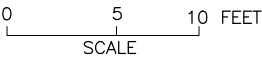

NOTE:
THE HFL HAS BEEN ESTIMATED BASED ON THE SINDH BUND MANUAL
AND IS YET TO BE VALIDATED BY HISTORIC OBSERVATION.

SHEET 2

CLIENT:  IRRIGATION DEPARTMENT GOVERNMENT OF SINDH		 SINDH RESILIENCE PROJECT SINDH IRRIGATION DEPARTMENT							DRAWN	AA	IRRIGATION DEPARTMENT BAIJI BUND MILE 0-0 TO 10-3 FIRST DEFENCE LINE LINE Baiji Bund 4/1			
										CHECKED				
										RECOMMENDED				
			REV.	DATE	DESCRIPTION	BY	CKD.	APPR.	APPROVED		DATE	DWG. NO.	REV.	
								MARCH, 2023	SRP/Baiji Bund Mile/CS/02	0				