


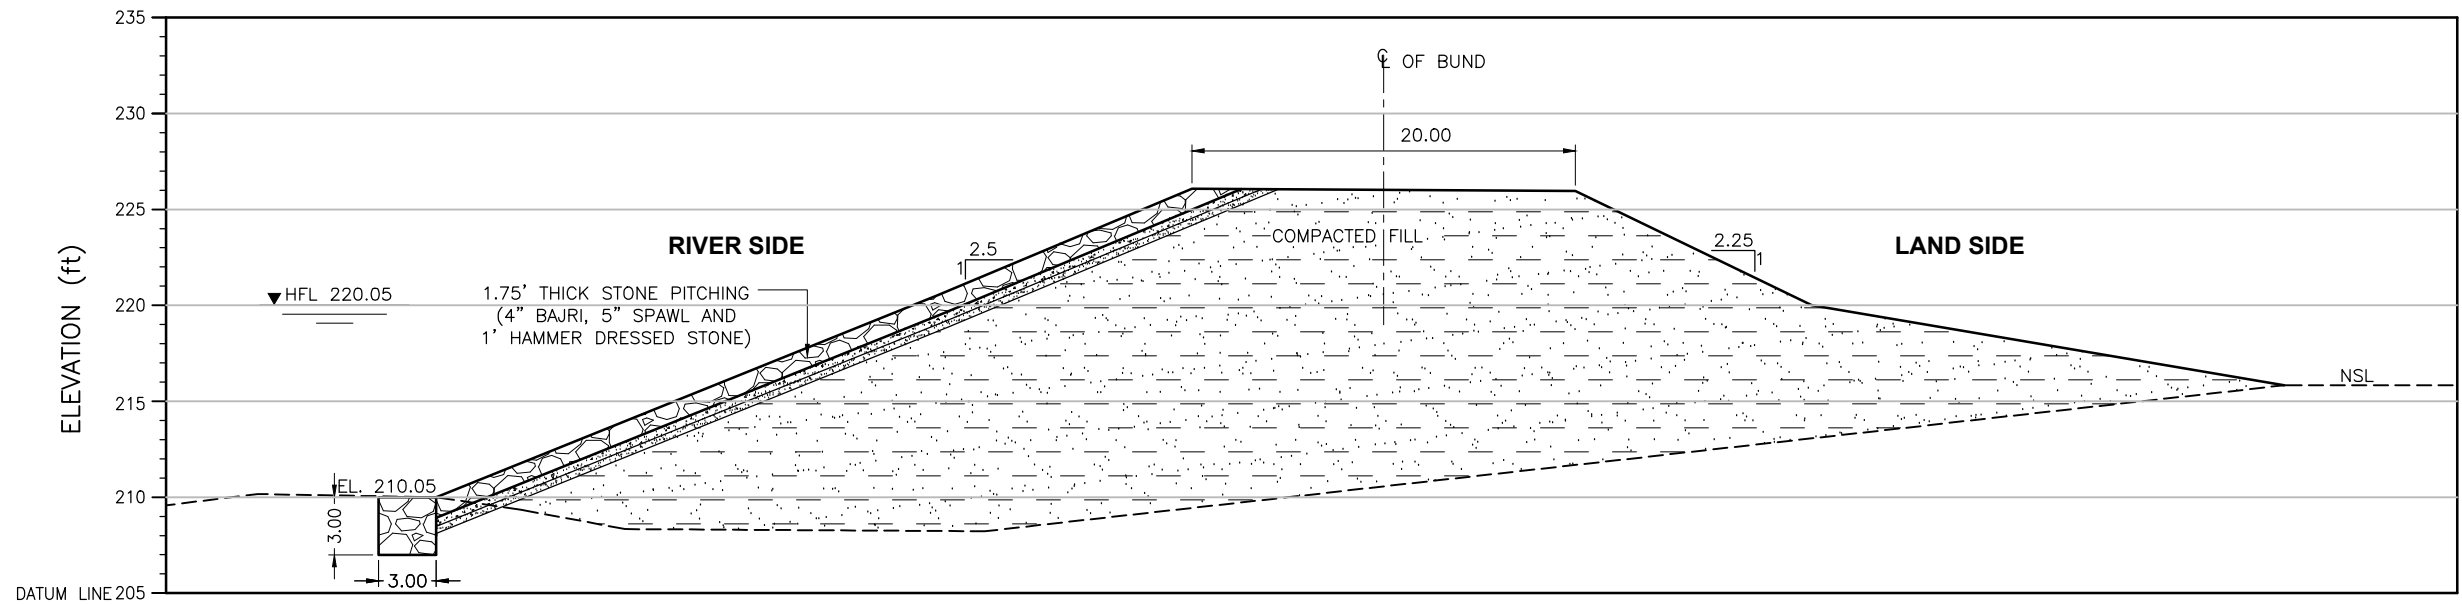

ELEVATION	(ft)	210.05	220.55	226.11	225.99	220.04	215.88
DISTANCE	(ft)	0.00	26.05	39.36	59.32	71.63	96.22

CROSS SECTION

Distance(ft)	X	Y
96.22	508215.79	3084524.55
71.63	508211.67	3084530.83
59.32	508209.27	3084533.72
39.36	508204.97	3084538.12
26.05	508203.00	3084541.70
0.00	508198.34	3084548.12


CRS: UTM42N

LEGEND:

STONE PICTING



COMPACTED FILL

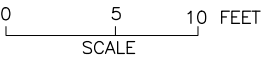

NOTE:
THE HFL HAS BEEN ESTIMATED BASED ON THE SINDH BUND MANUAL
AND IS YET TO BE VALIDATED BY HISTORIC OBSERVATION.

SHEET 1

CLIENT:  IRRIGATION DEPARTMENT GOVERNMENT OF SINDH		 SINDH RESILIENCE PROJECT SINDH IRRIGATION DEPARTMENT							DRAWN	AA	IRRIGATION DEPARTMENT BAIJI BUND MILE 0-0 TO 10-3 FIRST DEFENCE LINE LINE Baiji Bund 1/2			
										CHECKED				
										RECOMMENDED				
			REV.	DATE	DESCRIPTION	BY	CKD.	APPR.	APPROVED		DATE	DWG. NO.	REV.	
								MARCH, 2023	SRP/Baiji Bund Mile/CS/01	0				