


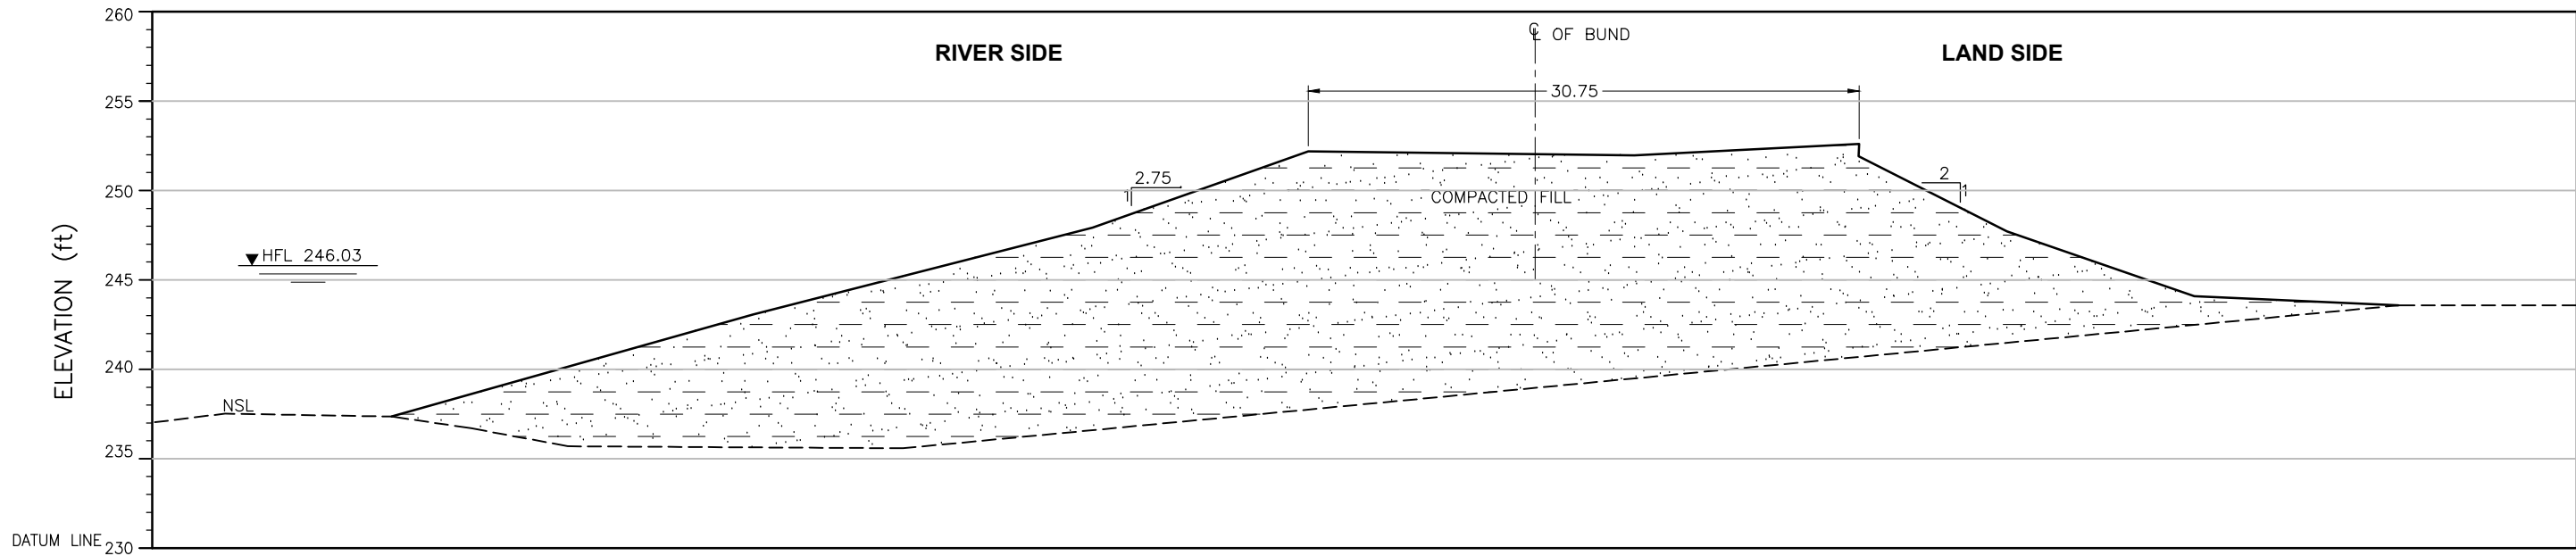

ELEVATION (ft)	237.37	243.06	247.91	252.17	251.96	251.90 252.58	247.71	244.08	243.57
DISTANCE (ft)	0.00	20.19	39.15	51.19	69.40	81.93 81.97	90.21	100.69	112.07

CROSS SECTION

Distance (ft)	X	Y
0.00	557991.92	3117658.15
20.19	557994.31	3117652.48
39.15	557996.72	3117647.23
51.19	557998.38	3117643.96
69.40	558000.54	3117638.84
81.97	558004.42	3117636.53
81.93	558004.47	3117636.57
90.21	558005.63	3117634.32
100.69	558007.22	3117631.55
112.07	558008.73	3117628.42

LEGEND:


STONE PICHTING



COMPACTED FILL



CRS: UTM42N

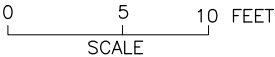

NOTE:
THE HFL HAS BEEN ESTIMATED BASED ON THE SINDH BUND MANUAL
AND IS YET TO BE VALIDATED BY HISTORIC OBSERVATION.

SHEET 1

CLIENT:  IRRIGATION DEPARTMENT GOVERNMENT OF SINDH		 SINDH RESILIENCE PROJECT SINDH IRRIGATION DEPARTMENT						DRAWN	AA	IRRIGATION DEPARTMENT Rawanti Bund 2/0 Rawanti Bund 0/0 to 11/7 First Defence Line			
									CHECKED				
									RECOMMENDED				
			REV.	DATE	DESCRIPTION	BY	CKD.	APPR.	APPROVED		DATE	DWG. NO.	REV.
								MARCH, 2023	SRP/Rawanti Bund/CS/01	0			