


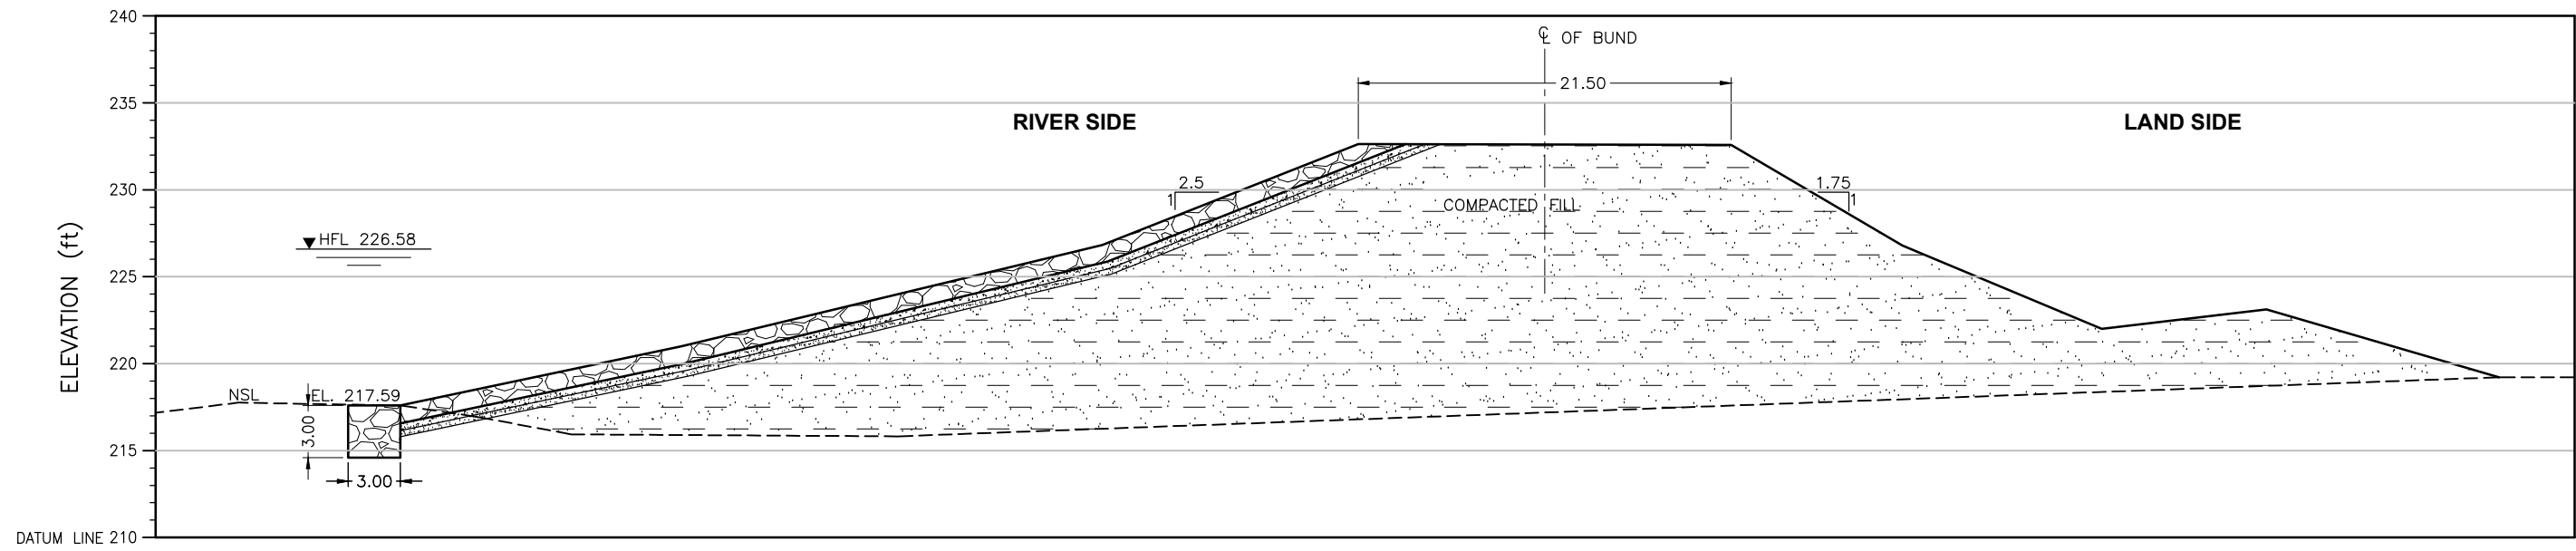

ELEVATION	(ft)	217.59	220.99	226.81	232.61	232.56	226.77	222.00	223.11	219.21
DISTANCE	(ft)	0.00	16.16	40.34	55.06	76.49	86.33	97.79	107.25	120.62

CROSS SECTION

Distance(ft)	X	Y
120.62	517631.37	3094775.95
107.25	517629.58	3094779.62
97.79	517628.45	3094782.27
86.33	517627.27	3094785.59
76.49	517625.48	3094788.05
55.06	517622.68	3094793.95
40.34	517621.06	3094798.16
16.16	517617.74	3094804.74
0.00	517615.43	3094809.09

LEGEND:


STONE PICHING



COMPACTED FILL



CRS: UTM42N

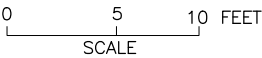

NOTE:
THE HFL HAS BEEN ESTIMATED BASED ON THE SINDH BUND MANUAL
AND IS YET TO BE VALIDATED BY HISTORIC OBSERVATION.

SHEET 1

CLIENT:  IRRIGATION DEPARTMENT GOVERNMENT OF SINDH		 SINDH RESILIENCE PROJECT SINDH IRRIGATION DEPARTMENT							DRAWN	AA	IRRIGATION DEPARTMENT GEMRO BUND 10-0 TO 13-4 FIRST DEFENCE LINE Gemro Bund 2/1			
										CHECKED				
										RECOMMENDED				
			REV.	DATE	DESCRIPTION	BY	CKD.	APPR.	APPROVED		DATE MARCH, 2023	DWG. NO. SRP/Gemro Bund 10-0 To 13-4/CS/01	REV. 0	