


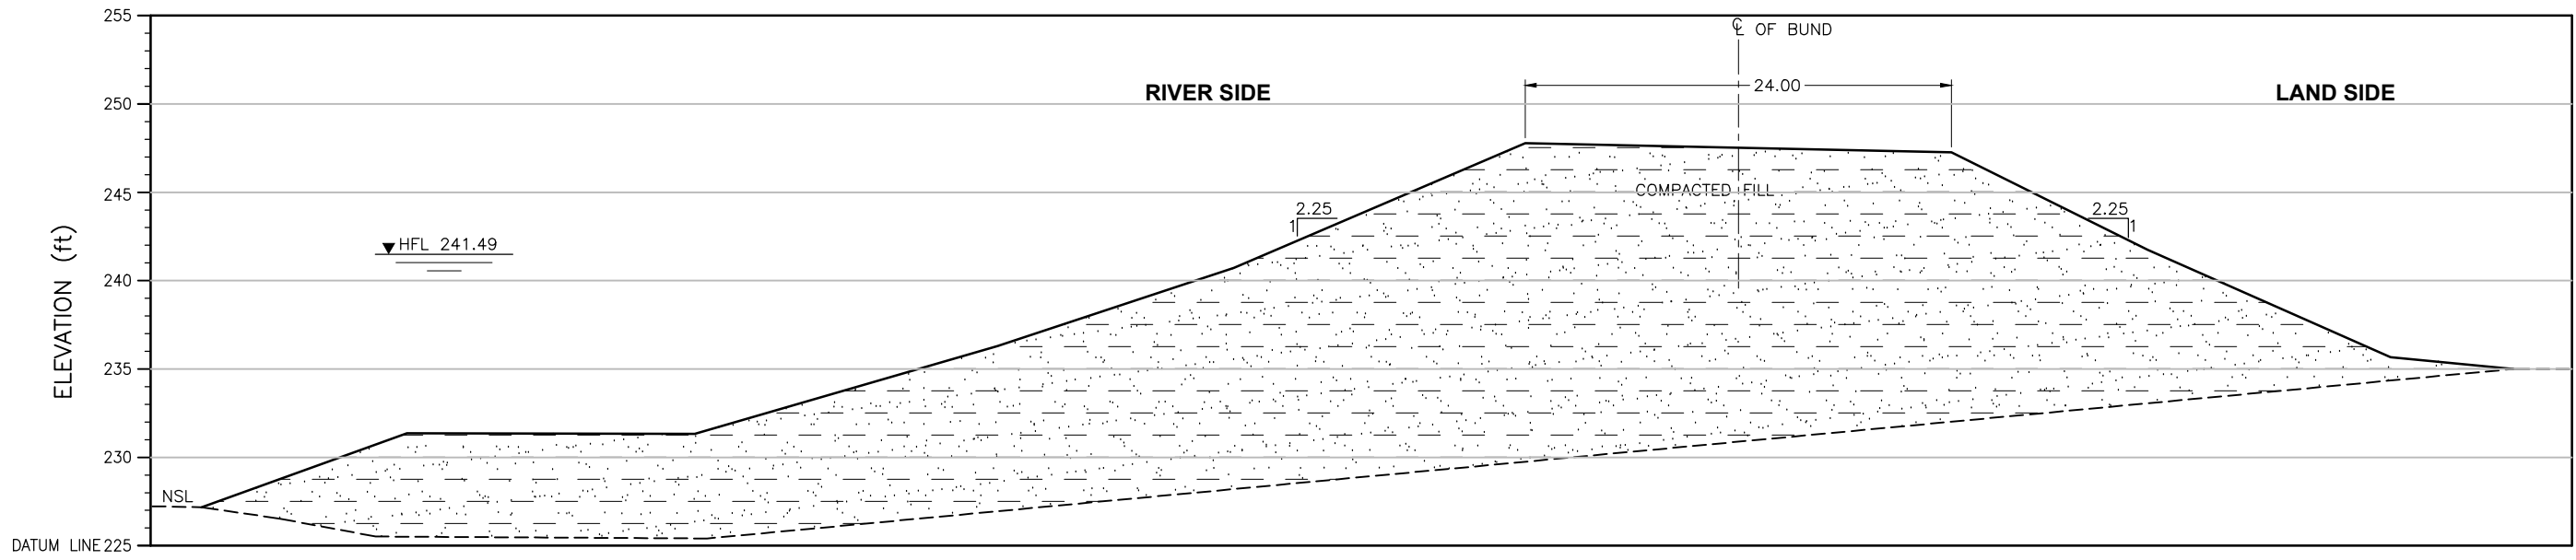

ELEVATION	(ft)	227.18	231.35	231.32	236.29	240.70	247.75	247.24	241.71	235.66	234.99
DISTANCE	(ft)	0.00	11.59	27.86	44.98	58.33	74.80	98.89	109.99	123.70	130.64

CROSS SECTION

Distance(ft)	X	Y
130.64	538803.64	3125758.81
123.70	538806.49	3125760.01
109.99	538810.29	3125758.25
98.89	538813.27	3125756.66
74.80	538819.65	3125752.96
58.33	538824.38	3125751.22
44.98	538828.11	3125749.59
27.86	538832.98	3125747.66
11.59	538837.58	3125745.66
0.00	538840.43	3125743.58

LEGEND:


STONE PICTING



COMPACTED FILL



CRS: UTM42N

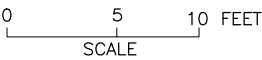

NOTE:
THE HFL HAS BEEN ESTIMATED BASED ON THE SINDH BUND MANUAL
AND IS YET TO BE VALIDATED BY HISTORIC OBSERVATION.

SHEET 1

CLIENT:  IRRIGATION DEPARTMENT GOVERNMENT OF SINDH		 SINDH RESILIENCE PROJECT SINDH IRRIGATION DEPARTMENT							DRAWN	AA	IRRIGATION DEPARTMENT K.K FEEDER BUND MILE 79-0 TO 84-5 FIRST DEFENCE LINE K.K. Feeder Bund 0/7			
										CHECKED				
										RECOMMENDED				
			REV.	DATE	DESCRIPTION	BY	CKD.	APPR.	APPROVED		DATE	DWG. NO.	REV.	
										MARCH, 2023	SRP/K.K Feeder Bund Mile 79-0 To 84-5/CS/01	0		