


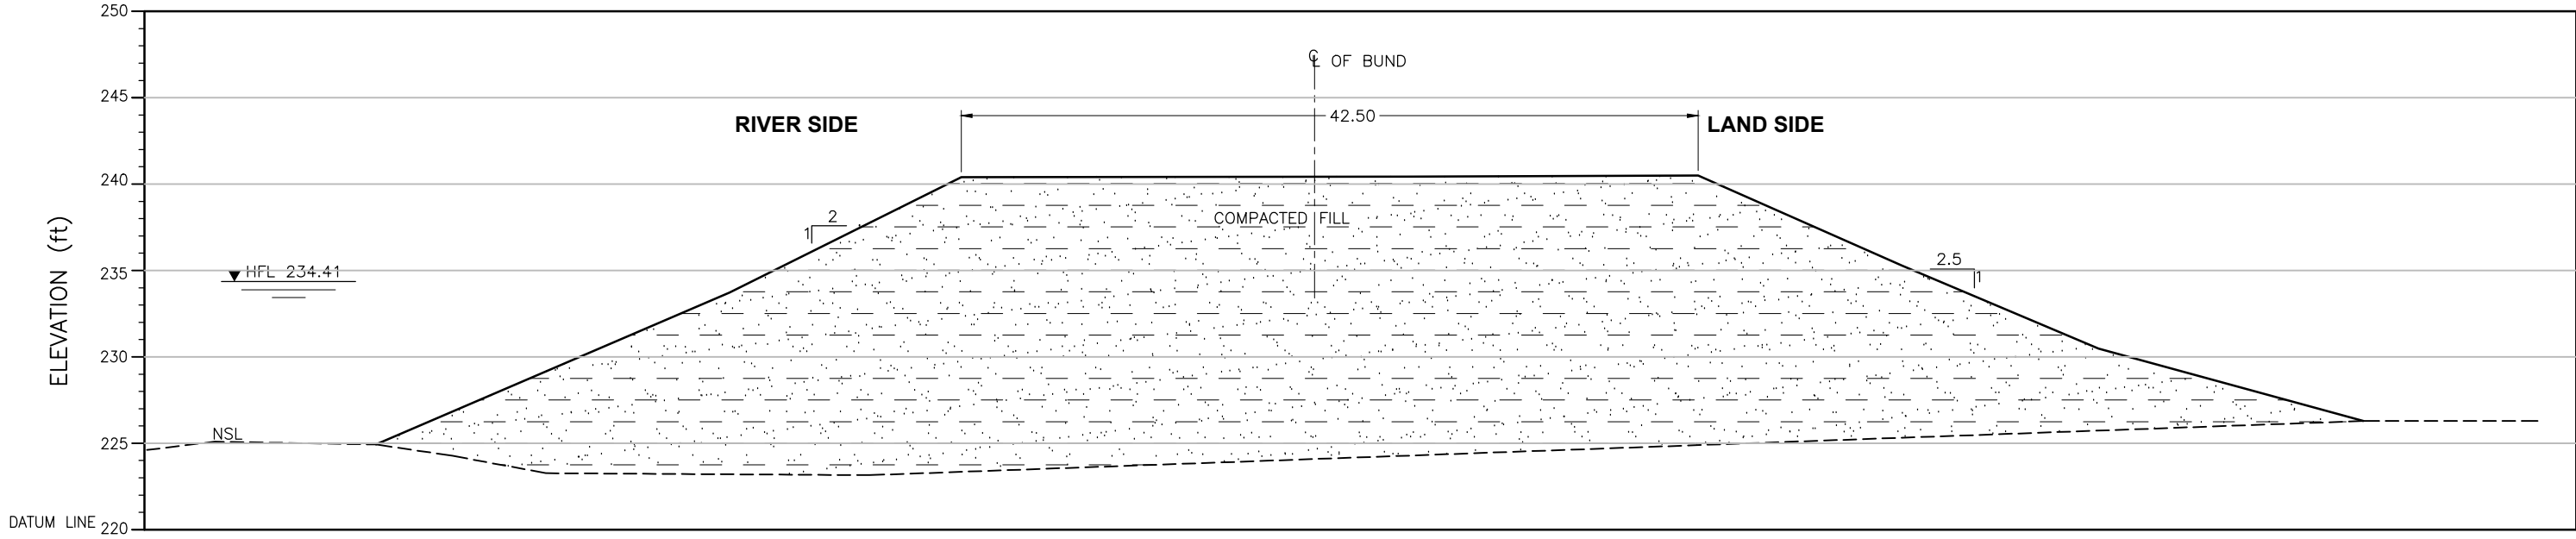

ELEVATION	(ft)	224.93	233.70	240.37	240.41	240.46	235.28	230.46	226.29
DISTANCE	(ft)	0.00	20.45	33.86	59.60	76.47	88.24	99.62	114.93

CROSS SECTION

LEGEND:

STONE PIGHTING




COMPACTED FILL



Distance (ft)	X	Y
114.93	524406.04	3118524.38
99.62	524407.27	3118519.87
88.24	524408.24	3118516.54
76.47	524408.15	3118512.82
59.60	524408.50	3118507.56
33.86	524411.62	3118500.30
20.45	524412.64	3118496.35
0.00	524414.11	3118490.29

CRS: UTM42N

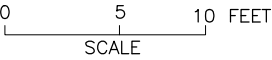

NOTE:
THE HFL HAS BEEN ESTIMATED BASED ON THE SINDH BUND MANUAL
AND IS YET TO BE VALIDATED BY HISTORIC OBSERVATION.

SHEET 1

CLIENT:  IRRIGATION DEPARTMENT GOVERNMENT OF SINDH		 SINDH RESILIENCE PROJECT SINDH IRRIGATION DEPARTMENT						DRAWN	AA	IRRIGATION DEPARTMENT Haibat Bund 1/1 Haibat Bund Mile 19/2 to 17/3 First Defence Line		
								CHECKED				
								RECOMMENDED				
			REV.	DATE	DESCRIPTION	BY	CKD.	APPR.	APPROVED	DATE	DWG. NO.	REV.
										MARCH, 2023	SRP/Haibat Bund/CS/01	0