


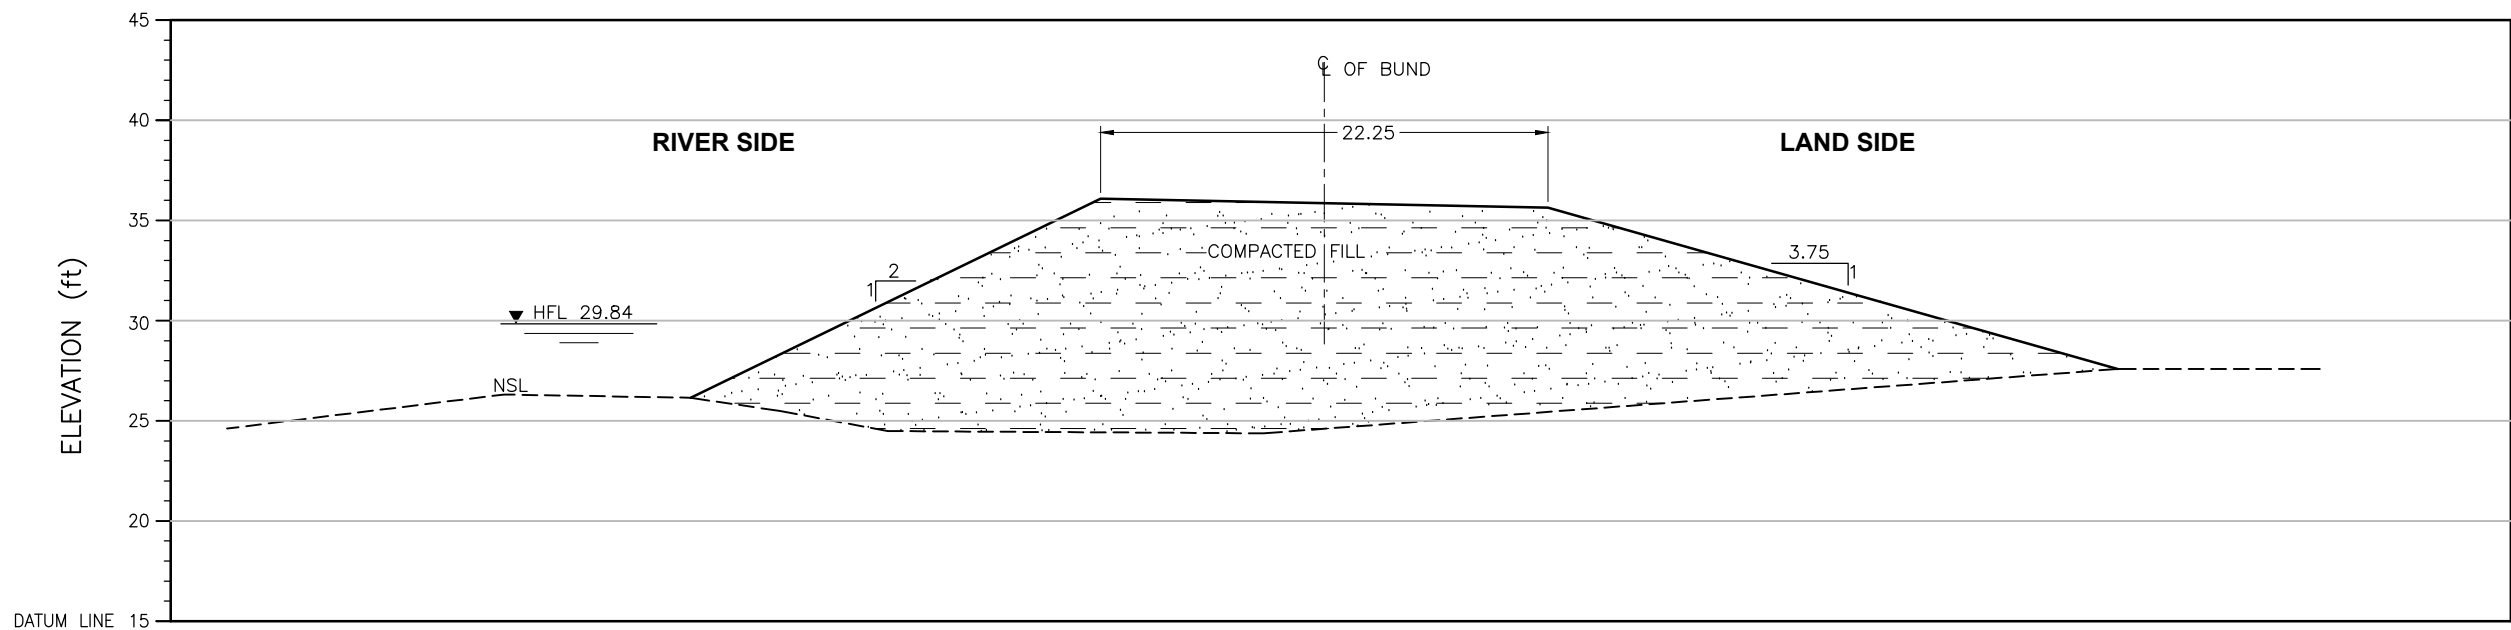

ELEVATION (ft)	26.15	36.06	35.62	27.58
DISTANCE (ft)	0.00	20.44	42.74	71.15

CROSS SECTION

LEGEND:

STONE PICHING




COMPACTED FILL



Distance (ft)	X	Y
0.00	400113.04	2712845.19
20.44	400119.17	2712844.05
42.74	400125.89	2712843.04
71.15	400134.52	2712842.20

CRS: UTM42N

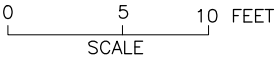

NOTE:
THE HFL HAS BEEN ESTIMATED BASED ON THE SINDH BUND MANUAL
AND IS YET TO BE VALIDATED BY HISTORIC OBSERVATION.

SHEET 1

CLIENT:  IRRIGATION DEPARTMENT GOVERNMENT OF SINDH		 SINDH RESILIENCE PROJECT SINDH IRRIGATION DEPARTMENT						DRAWN	AA	IRRIGATION DEPARTMENT M.S BUND 12/0 M.S Bund Mile 29/2 to 58/2		
								CHECKED				
								RECOMMENDED				
			REV.	DATE	DESCRIPTION	BY	CKD.	APPR.	APPROVED	DATE	DWG. NO.	REV.
										MARCH, 2023	SRP/M.S Bund Mile/CS/01	0