


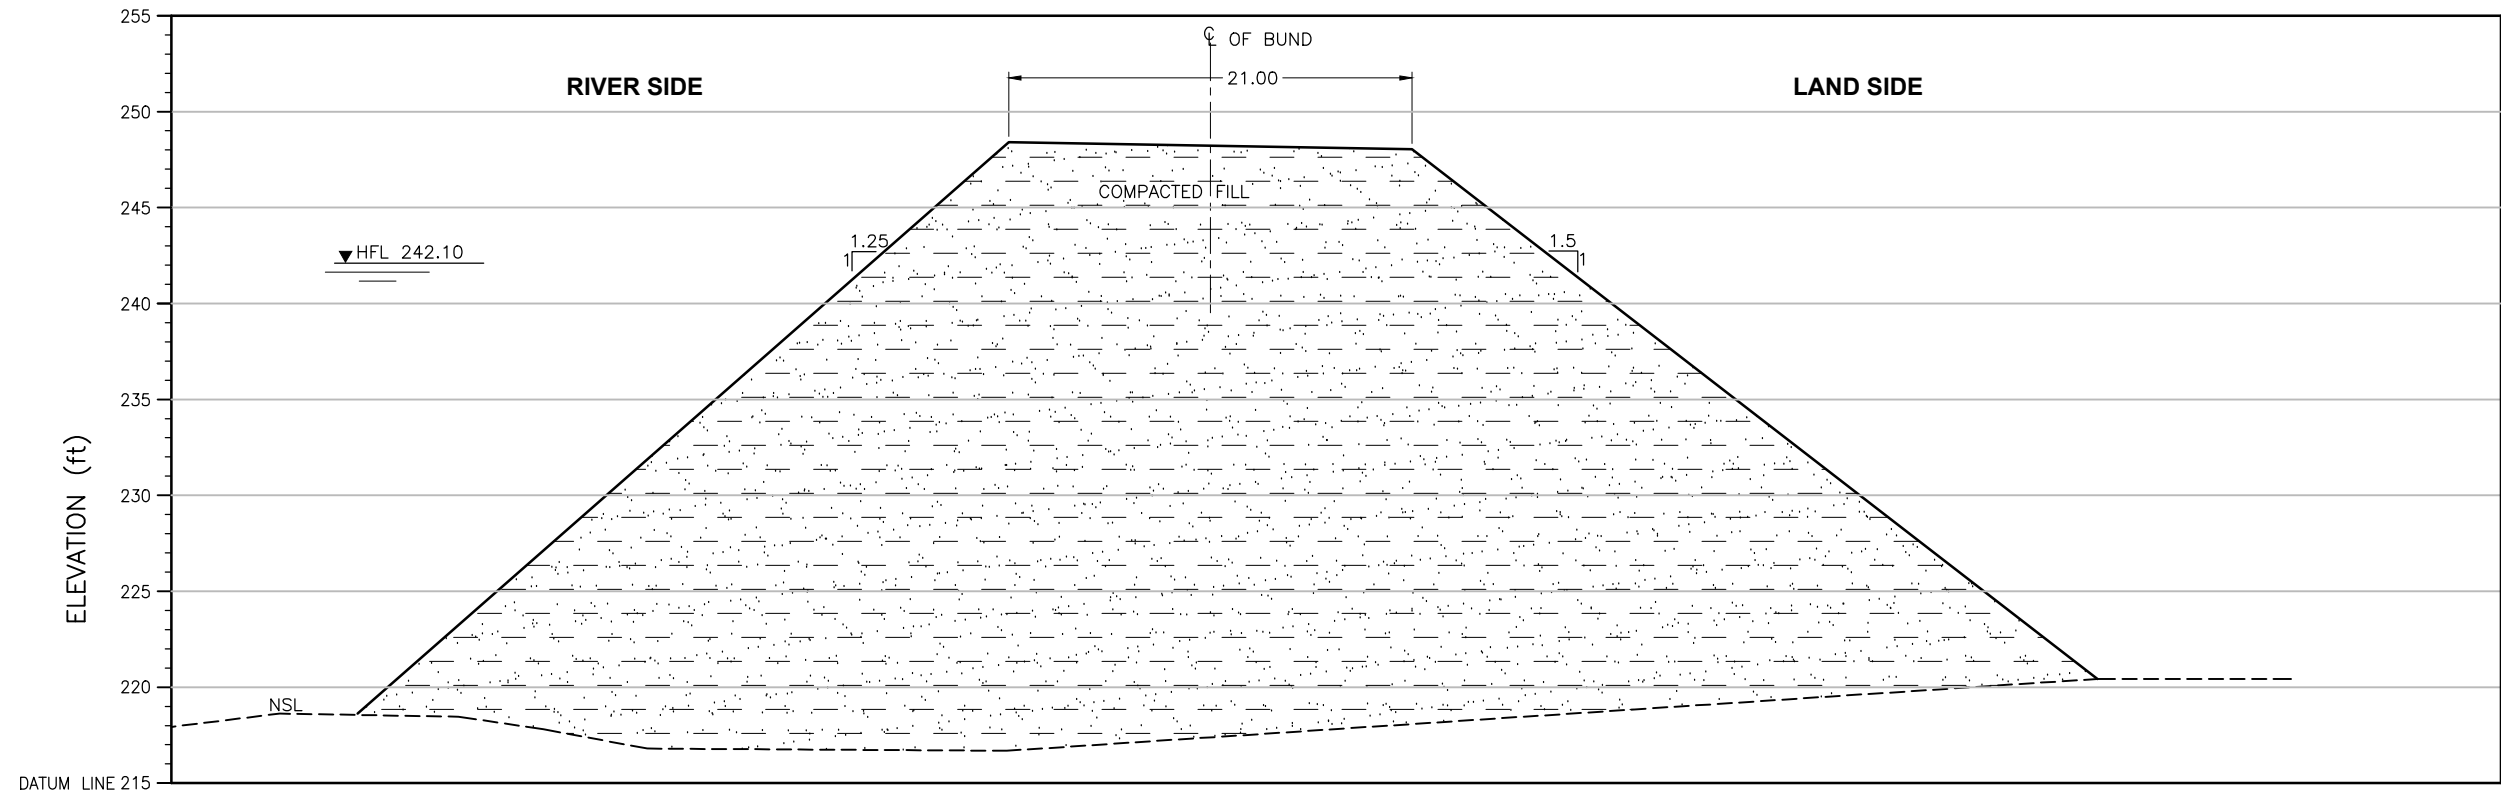

ELEVATION	(ft)	218.54	248.29	247.91	220.34
DISTANCE	(ft)	0.00	33.91	54.90	90.61

CROSS SECTION

LEGEND:

STONE PICTHING




COMPACTED FILL



Distance (ft)	X	Y
90.61	545856.59	3110588.00
54.90	545852.73	3110598.18
33.91	545850.28	3110604.10
0.00	545847.18	3110613.96

CRS: UTM42N

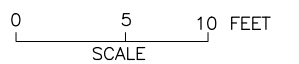

NOTE:
THE HFL HAS BEEN ESTIMATED BASED ON THE SINDH BUND MANUAL
AND IS YET TO BE VALIDATED BY HISTORIC OBSERVATION.

SHEET 4

CLIENT: IRRIGATION DEPARTMENT GOVERNMENT OF SINDH		SINDH RESILIENCE PROJECT SINDH IRRIGATION DEPARTMENT						DRAWN	AA	IRRIGATION DEPARTMENT RAWANTI BUND MILE 0-0 TO 11-7 FIRST DEFENCE LINE Rawanti Bund 10/5			
									CHECKED				
									RECOMMENDED				
			REV.	DATE	DESCRIPTION	BY	CKD.	APPR.	APPROVED		DATE MARCH, 2023	DWG. NO. SRP/Rawanti Bund Mile 0-0 To 11-7/CS/04	REV. 0