


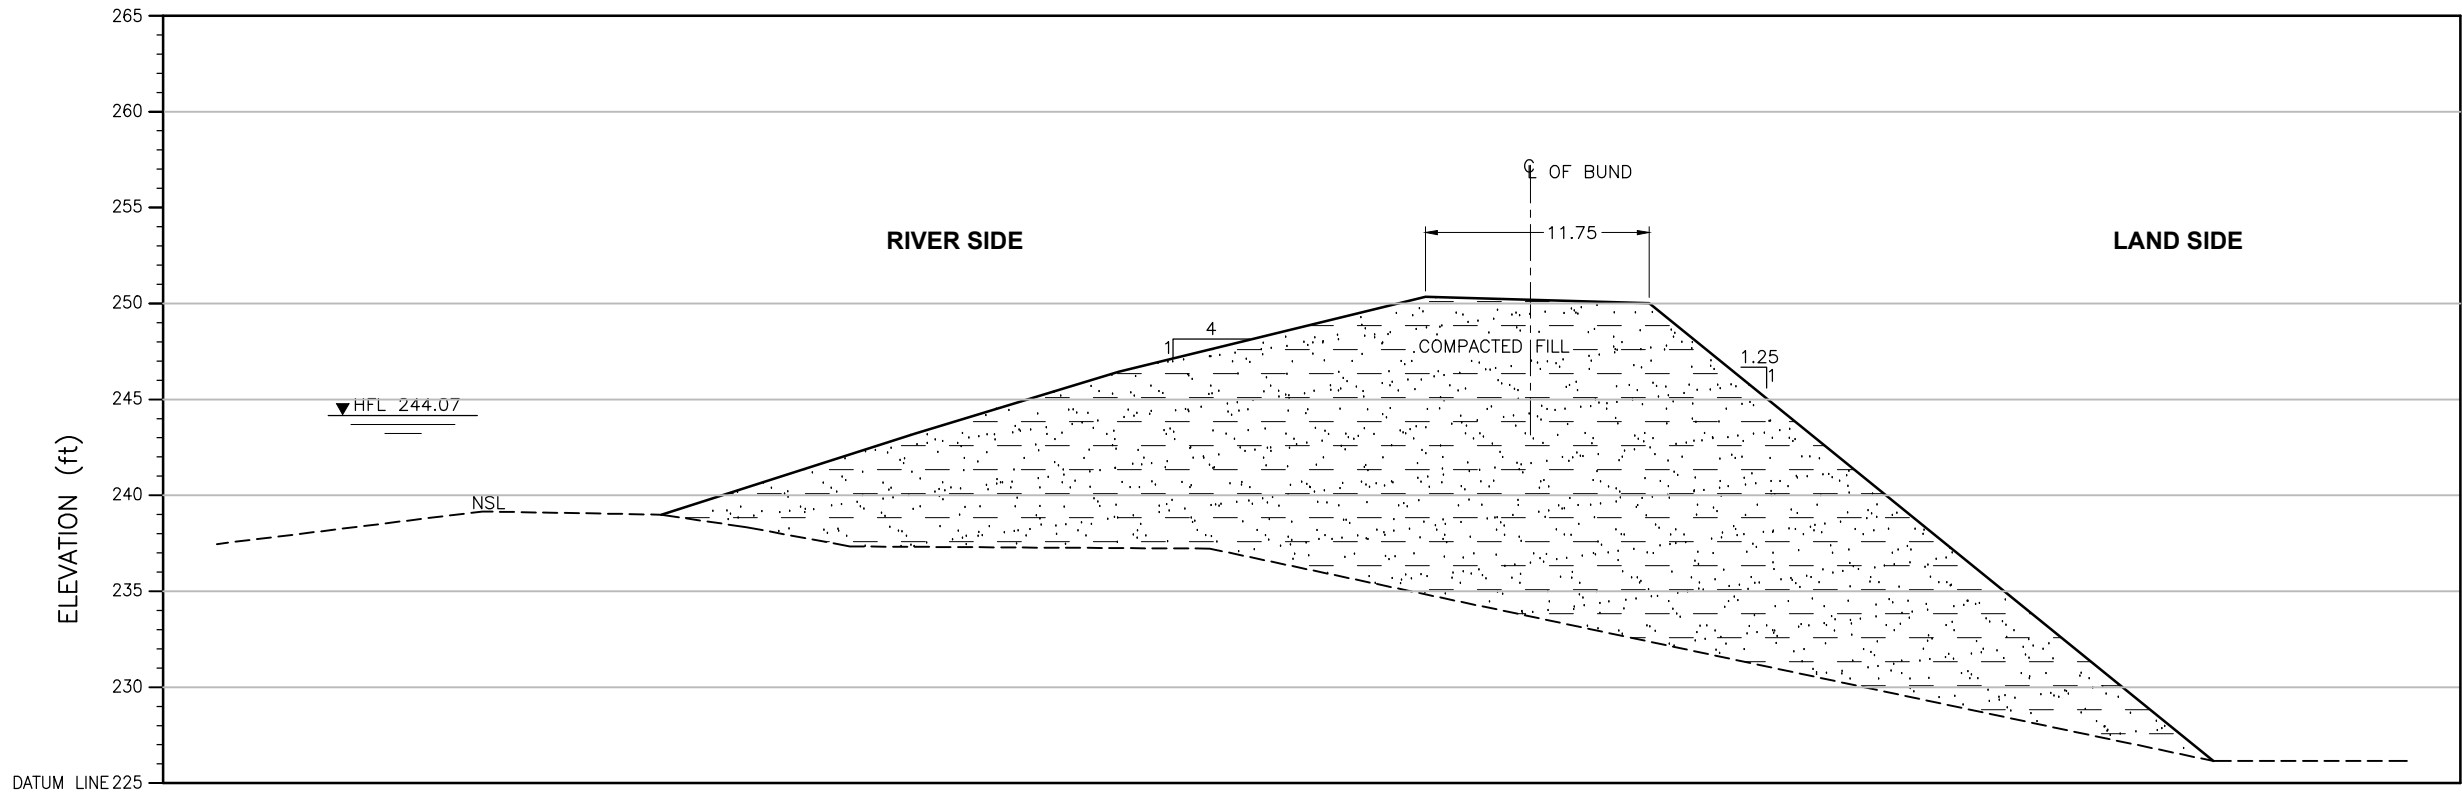

ELEVATION	(ft)	238.91	243.11	246.36	250.24	249.91	226.08
DISTANCE	(ft)	0.00	13.19	23.83	39.80	51.46	80.82

CROSS SECTION

LEGEND:

STONE PICTING




COMPACTED FILL



Distance(ft)	X	Y
80.82	549559.43	3113029.20
51.46	549555.69	3113037.37
39.80	549553.79	3113040.37
23.83	549551.62	3113044.75
13.19	549549.59	3113047.32
0.00	549547.75	3113050.89

CRS: UTM42N

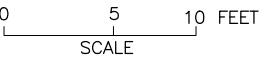

NOTE:
THE HFL HAS BEEN ESTIMATED BASED ON THE SINDH BUND MANUAL
AND IS YET TO BE VALIDATED BY HISTORIC OBSERVATION.

SHEET 3

CLIENT:  IRRIGATION DEPARTMENT GOVERNMENT OF SINDH		 SINDH RESILIENCE PROJECT SINDH IRRIGATION DEPARTMENT						DRAWN	AA	IRRIGATION DEPARTMENT RAWANTI BUND MILE 0-0 TO 11-7 FIRST DEFENCE LINE Rawanti Bund 8/0		
								CHECKED				
								RECOMMENDED				
			REV.	DATE	DESCRIPTION	BY	CKD.	APPR.	APPROVED		DATE	DWG. NO.
										MARCH, 2023	SRP/Rawanti Bund Mile 0-0 To 11-7/CS/03	0