


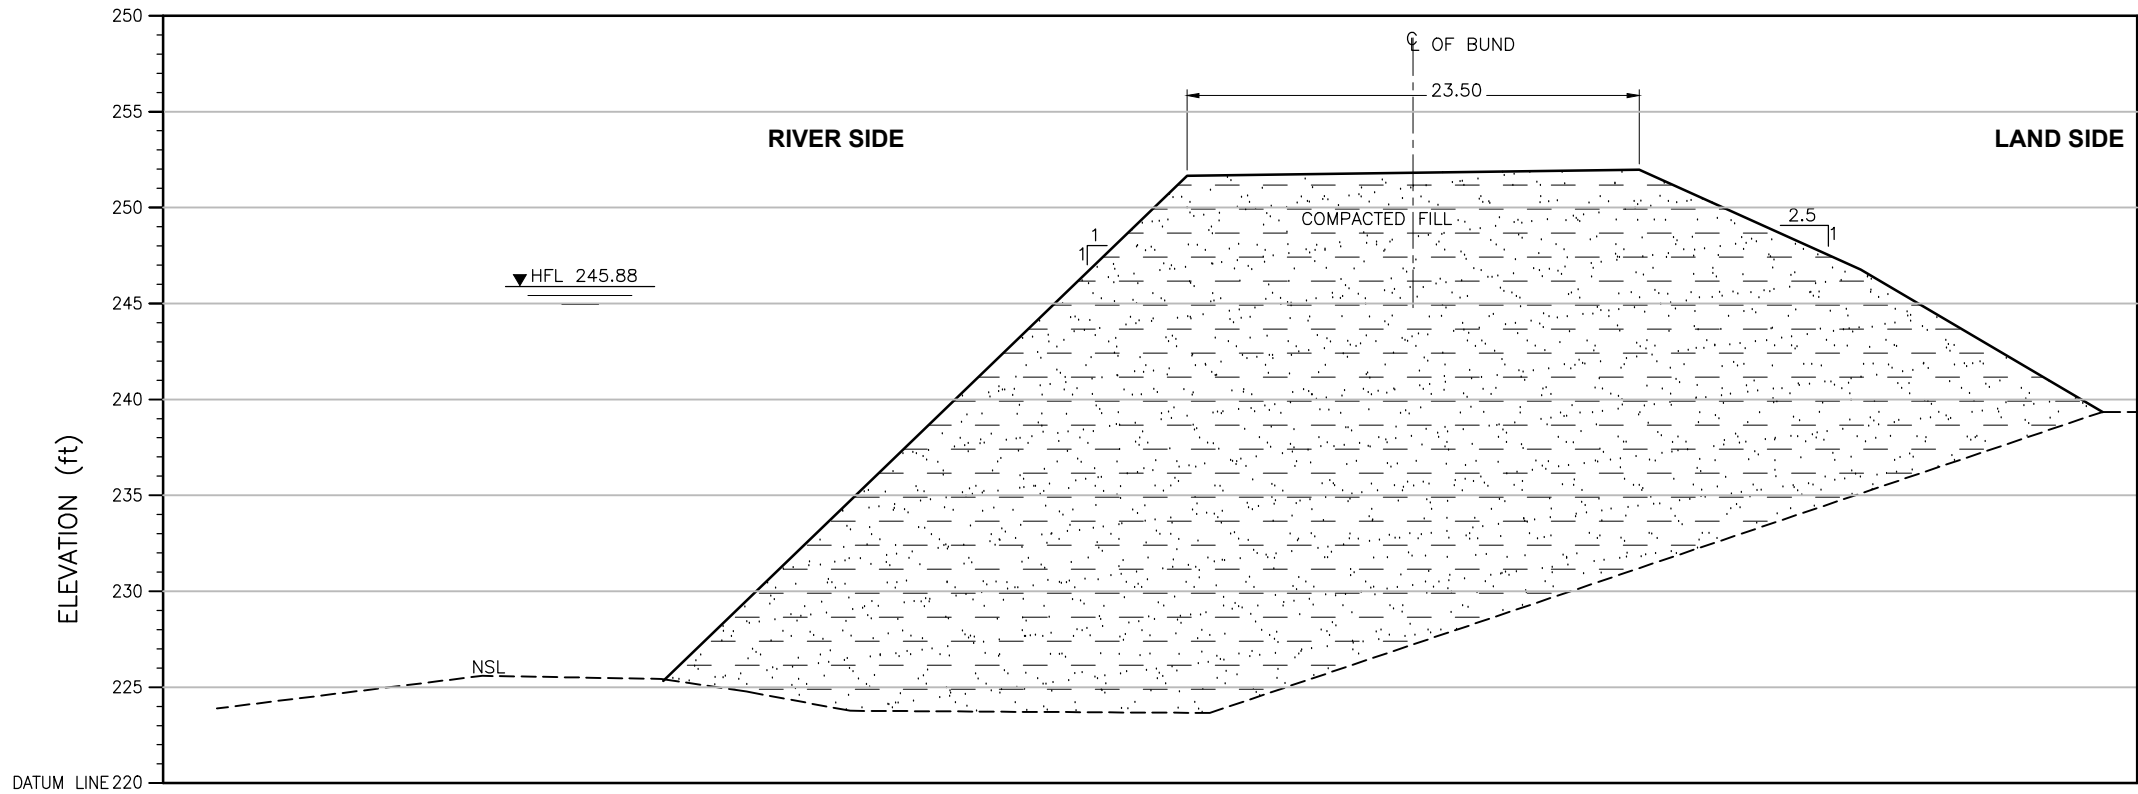

ELEVATION	(ft)	225.43	251.73	252.04	246.85	239.44
DISTANCE	(ft)	0.00	27.28	50.82	62.36	74.96

CROSS SECTION

LEGEND:

STONE PICTING




COMPACTED FILL



Distance(ft)	X	Y
74.96	553767.14	3115313.75
62.36	553765.81	3115317.36
50.82	553765.01	3115320.83
27.28	553761.15	3115327.07
0.00	553758.98	3115335.10

CRS: UTM42N

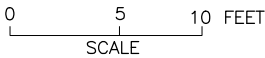

NOTE:
THE HFL HAS BEEN ESTIMATED BASED ON THE SINDH BUND MANUAL
AND IS YET TO BE VALIDATED BY HISTORIC OBSERVATION.

SHEET 2

CLIENT:  IRRIGATION DEPARTMENT GOVERNMENT OF SINDH		 SINDH RESILIENCE PROJECT SINDH IRRIGATION DEPARTMENT							DRAWN	AA	IRRIGATION DEPARTMENT RAWANTI BUND MILE 0-0 TO 11-7 FIRST DEFENCE LINE Rawanti Bund 5/0			
										CHECKED				
										RECOMMENDED				
			REV.	DATE	DESCRIPTION	BY	CKD.	APPR.	APPROVED		DATE	DWG. NO.	REV.	
								MARCH, 2023	SRP/Rawanti Bund Mile 0-0 To 11-7/CS/02	0				