


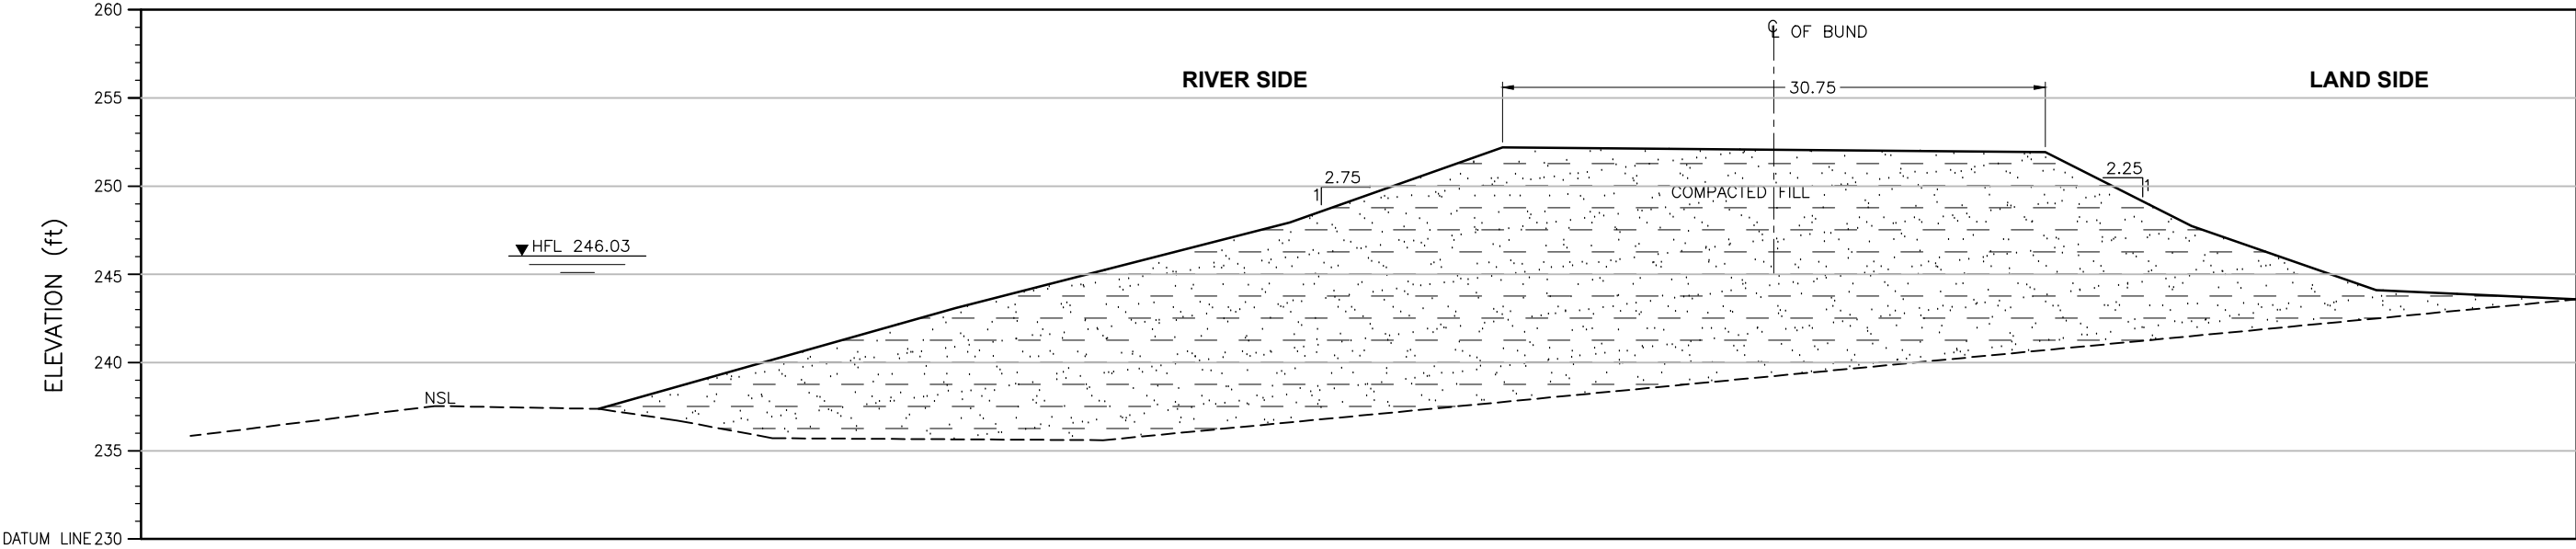

ELEVATION	(ft)	237.37	243.06	247.91	252.17	251.90	247.71	244.08	243.57
DISTANCE	(ft)	0.00	20.19	39.15	51.19	81.93	90.21	100.69	112.07


CROSS SECTION

Distance(ft)	X	Y
112.07	558008.73	3117628.42
100.69	558007.22	3117631.55
90.21	558005.63	3117634.32
81.93	558004.47	3117636.57
51.19	557998.38	3117643.96
39.15	557996.72	3117647.23
20.19	557994.31	3117652.48
0.00	557991.92	3117658.15


CRS: UTM42N

LEGEND:

STONE PICTING

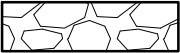

COMPACTED FILL

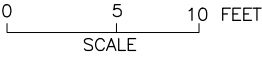

NOTE:
THE HFL HAS BEEN ESTIMATED BASED ON THE SINDH BUND MANUAL
AND IS YET TO BE VALIDATED BY HISTORIC OBSERVATION.

SHEET 1

CLIENT:



IRRIGATION DEPARTMENT
GOVERNMENT OF SINDH



SINDH RESILIENCE PROJECT
SINDH IRRIGATION DEPARTMENT

							DRAWN	AA
							CHECKED	
							RECOMMENDED	
REV.	DATE	DESCRIPTION	BY	CKD.	APPR.	APPROVED		

IRRIGATION DEPARTMENT RAWANTI BUND MILE 0-0 TO 11-7 FIRST DEFENCE LINE Rawanti Bund 2/0		
DATE MARCH, 2023	DWG. NO. SRP/Rawanti Bund Mile 0-0 To 11-7/CS/01	REV. 0