


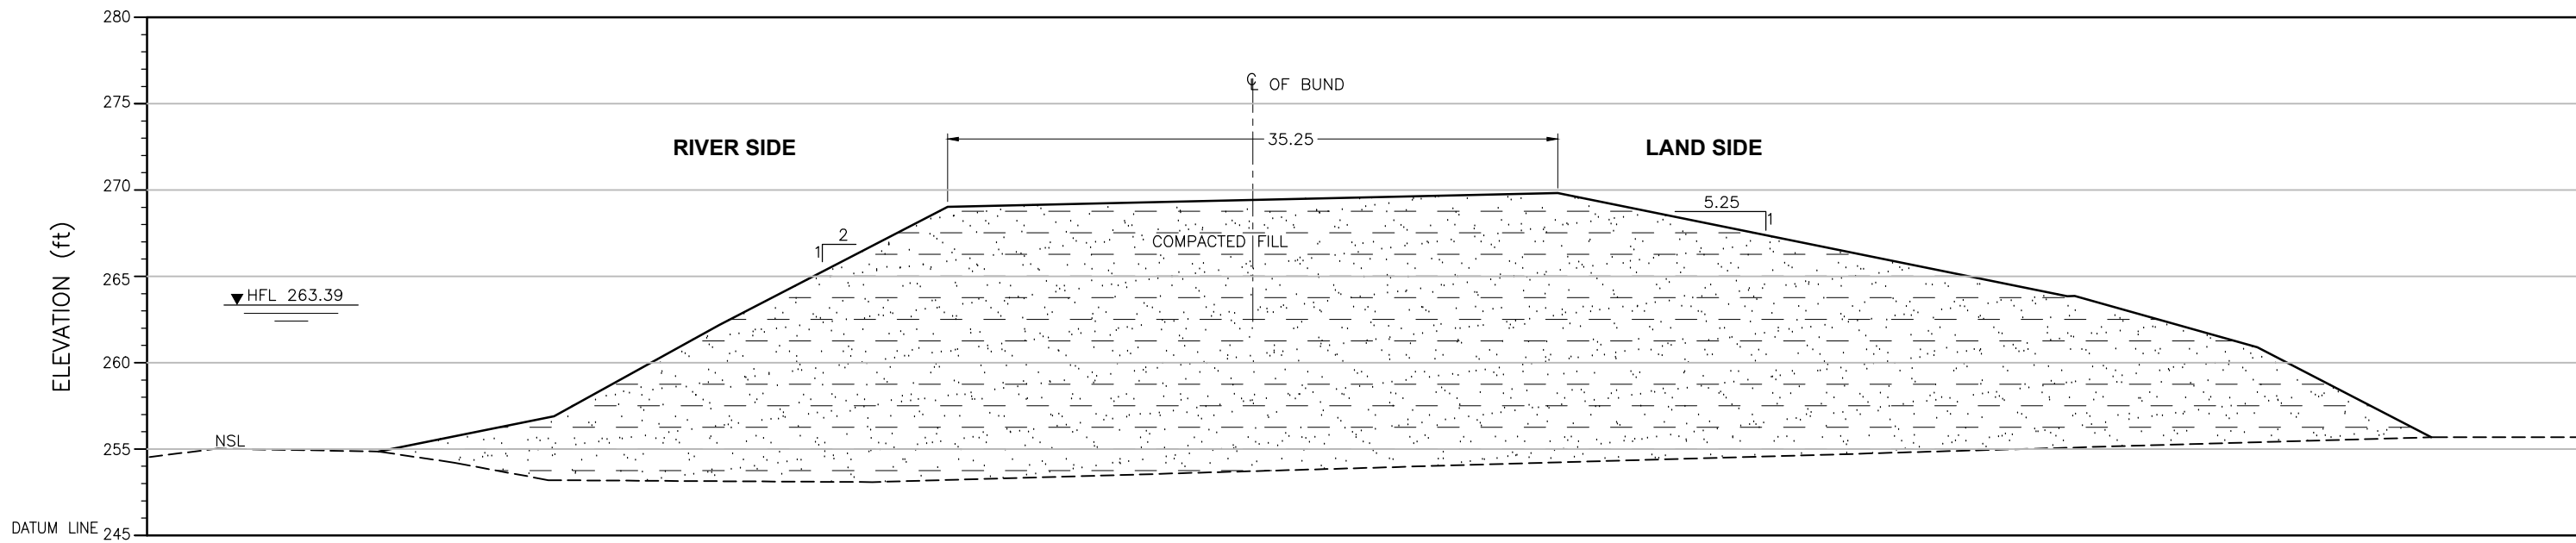

ELEVATION	(ft)	254.86	256.90	262.18	269.00	269.79	263.84 263.85	260.88	255.68
DISTANCE	(ft)	0.00	10.15	19.71	32.92	68.21	97.67 98.10	108.66	118.72

CROSS SECTION

LEGEND:

STONE PICHTING




COMPACTED FILL



Distance (ft)	X	Y
0.00	563902.99	3145307.53
10.15	563901.94	3145310.44
19.71	563900.81	3145313.13
32.92	563899.09	3145316.77
68.21	563893.89	3145326.22
97.67	563889.54	3145334.09
98.10	563889.45	3145334.18
108.66	563887.53	3145336.82
118.72	563885.89	3145339.42

CRS: UTM42N

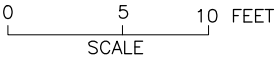

NOTE:
THE HFL HAS BEEN ESTIMATED BASED ON THE SINDH BUND MANUAL
AND IS YET TO BE VALIDATED BY HISTORIC OBSERVATION.

SHEET 1

CLIENT:  IRRIGATION DEPARTMENT GOVERNMENT OF SINDH		 SINDH RESILIENCE PROJECT SINDH IRRIGATION DEPARTMENT						DRAWN	AA	IRRIGATION DEPARTMENT DS Right Marginal Bund Mile 4/0 DS Right Marginal Bund Mile 0/0 to 9/0 Front Line Bund			
									CHECKED				
									RECOMMENDED				
			REV.	DATE	DESCRIPTION	BY	CKD.	APPR.	APPROVED		DATE	DWG. NO.	REV.
										MARCH, 2023	SRP/DS Right Marginal Bund /CS/01	0	