


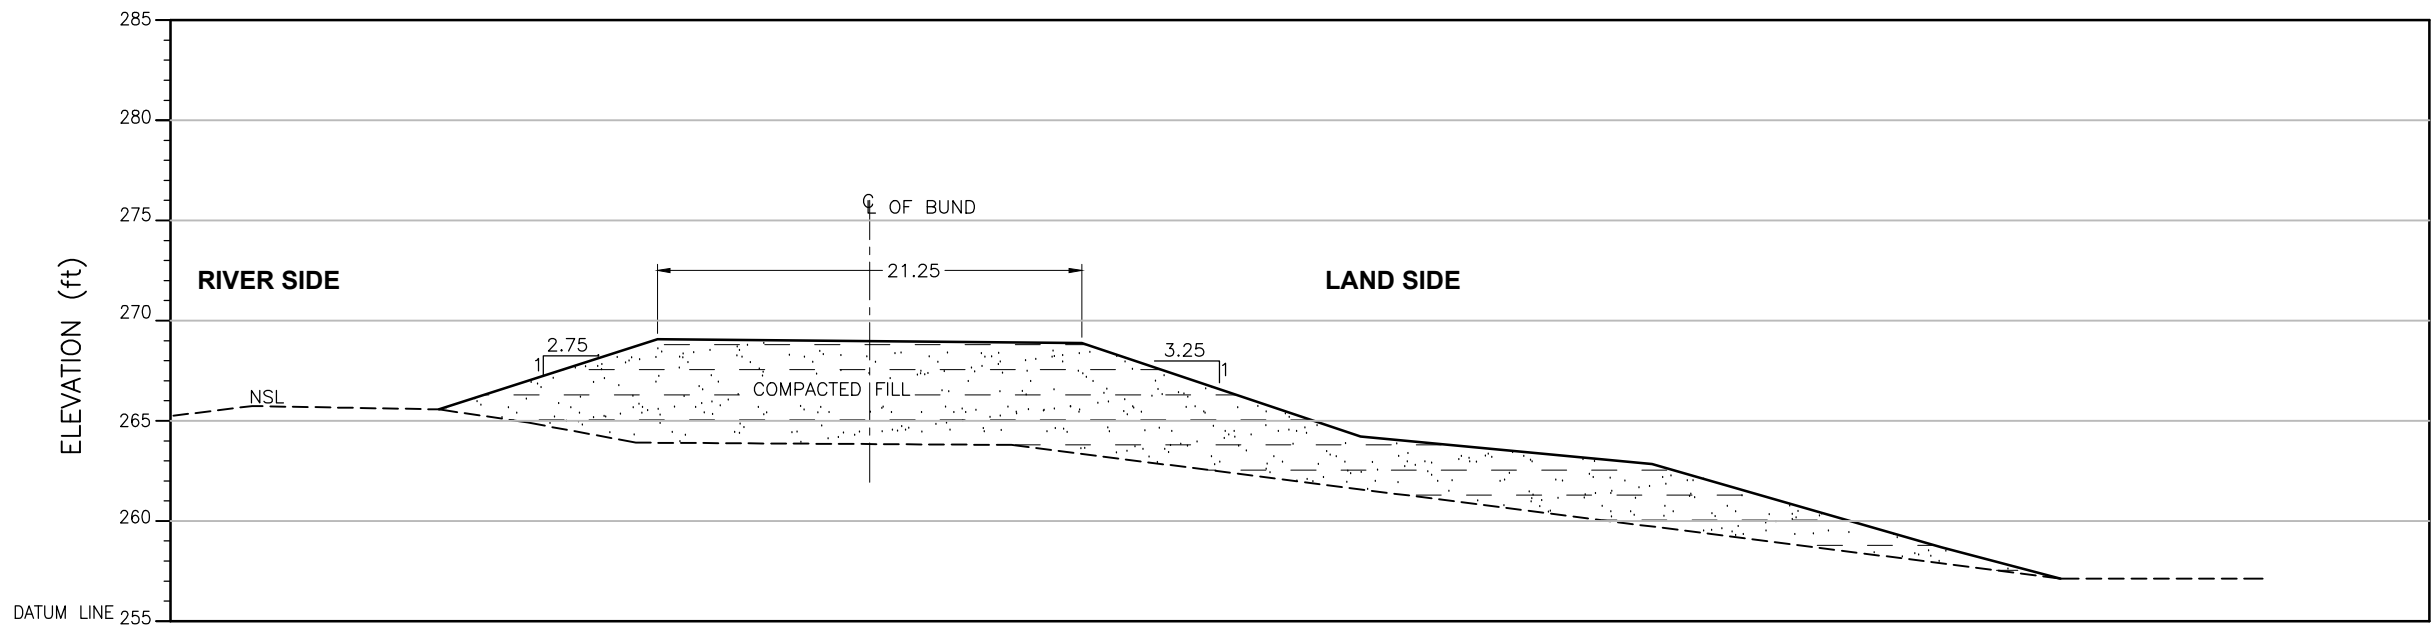

ELEVATION (ft)	265.52	269.01	268.82	264.18	262.79	258.65	257.09
DISTANCE (ft)	0.00	10.91	32.06	45.96	60.52	74.93	80.87

CROSS SECTION

LEGEND:

STONE PICTING




COMPACTED FILL



Distance (ft)	X	Y
0.00	559028.25	3143910.54
10.91	559028.34	3143913.86
32.06	559028.18	3143920.31
45.96	559028.58	3143924.54
60.52	559029.00	3143928.97
74.93	559028.33	3143933.38
80.87	559029.36	3143935.16

CRS: UTM42N

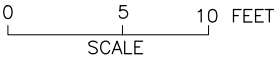

NOTE:
THE HFL HAS BEEN ESTIMATED BASED ON THE SINDH BUND MANUAL
AND IS YET TO BE VALIDATED BY HISTORIC OBSERVATION.

SHEET 1

CLIENT:  IRRIGATION DEPARTMENT GOVERNMENT OF SINDH		 SINDH RESILIENCE PROJECT SINDH IRRIGATION DEPARTMENT						DRAWN	AA	IRRIGATION DEPARTMENT DS Right Marginal Bund Mile 7/2 DS Right Marginal Bund Mile 0/0 to 9/0 Front Line Bund			
									CHECKED				
									RECOMMENDED				
			REV.	DATE	DESCRIPTION	BY	CKD.	APPR.	APPROVED		DATE	DWG. NO.	REV.
								MARCH, 2023	SRP/DS Right Marginal Bund /CS/01	0			