


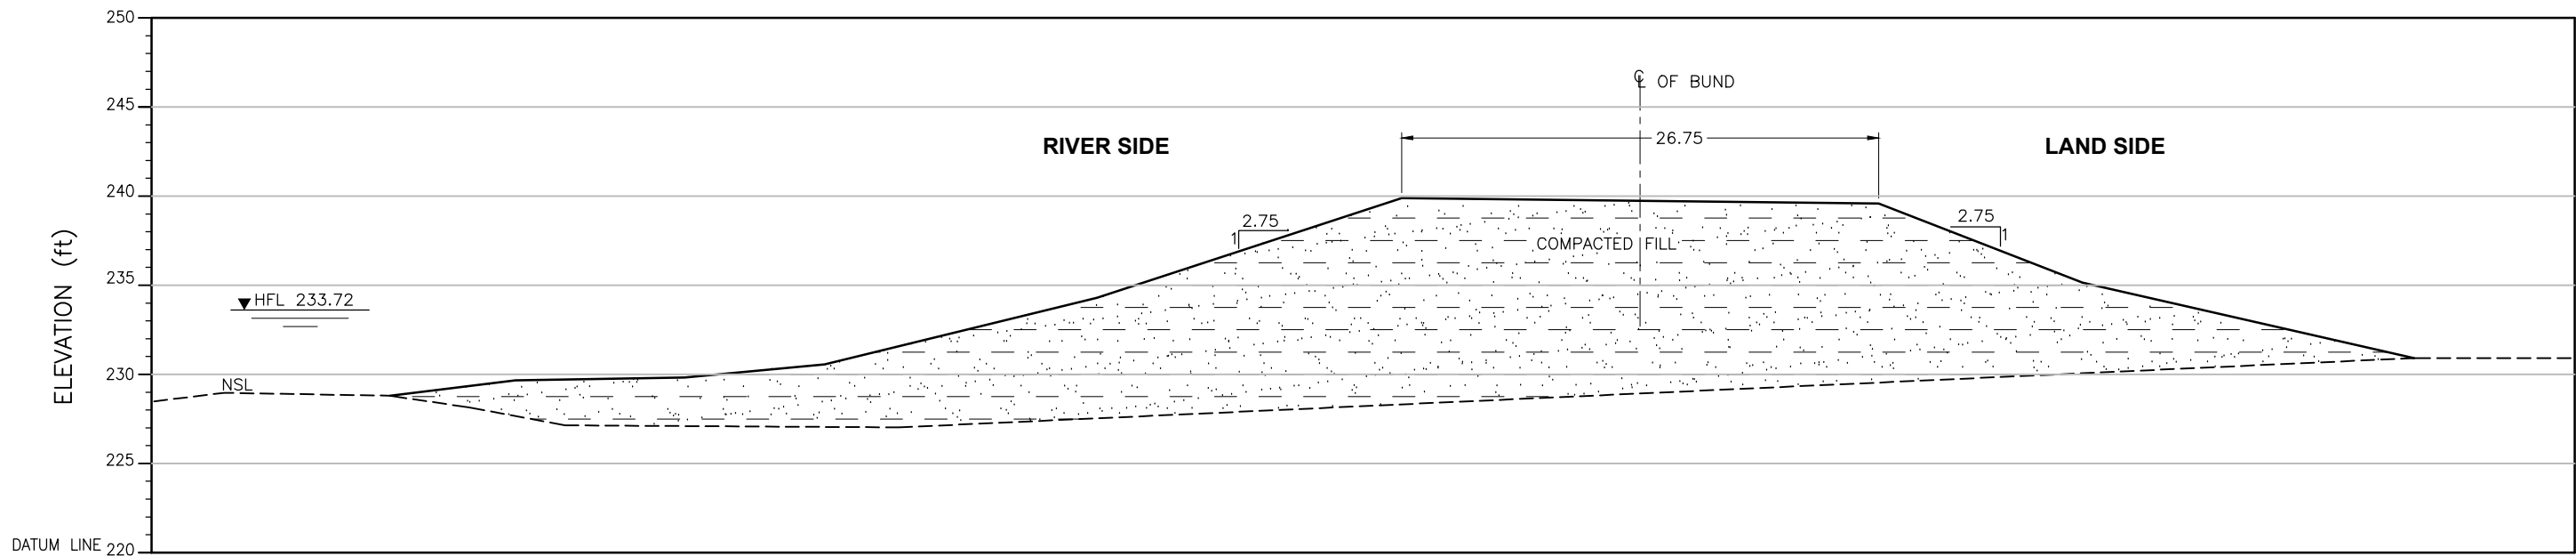

ELEVATION (ft)	228.80	229.66	229.83	230.56	234.28	239.87	239.57	235.14	230.91
DISTANCE (ft)	0.00	7.03	16.52	24.38	39.66	56.76	83.52	94.97	113.55

CROSS SECTION

LEGEND:

STONE PICHTING




COMPACTED FILL



Distance (ft)	X	Y
0.00	530166.51	3104604.55
7.03	530167.86	3104602.89
16.52	530169.78	3104600.72
24.38	530171.41	3104598.96
39.66	530174.44	3104595.43
56.76	530178.02	3104591.64
83.52	530183.05	3104585.20
94.97	530185.16	3104582.41
113.55	530188.68	3104577.97

CRS: UTM42N

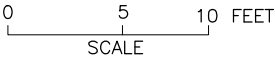

NOTE:
THE HFL HAS BEEN ESTIMATED BASED ON THE SINDH BUND MANUAL
AND IS YET TO BE VALIDATED BY HISTORIC OBSERVATION.

SHEET 1

CLIENT:  IRRIGATION DEPARTMENT GOVERNMENT OF SINDH		 SINDH RESILIENCE PROJECT SINDH IRRIGATION DEPARTMENT						DRAWN	AA	IRRIGATION DEPARTMENT Qadirpur Loop Bund 2/3 Qadirpur Loop Bund 0/0 to 8/4 First Defence Line			
									CHECKED				
									RECOMMENDED				
			REV.	DATE	DESCRIPTION	BY	CKD.	APPR.	APPROVED		DATE	DWG. NO.	REV.
	MARCH, 2023							MARCH, 2023	SRP/Qadirpur Loop Bund/CS/01	0			

MARCH, 2023

SRP/Qadirpur Loop Bund/CS/01

0