


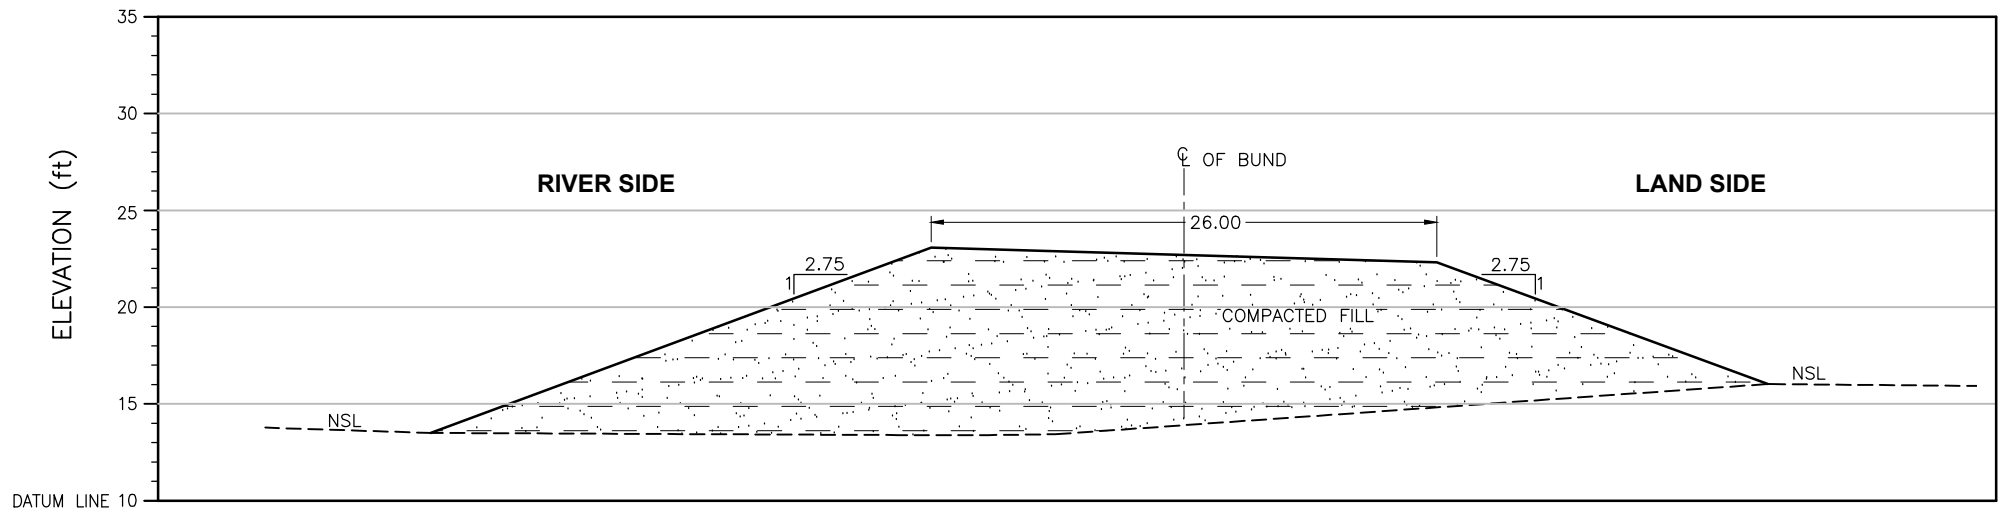

R.L	(ft)	13.51	23.07	22.30	16.03
DISTANCE	(ft)	0.00	25.84	51.93	69.01

CROSS SECTION

Distance(ft)	X	Y
69.01	383289.501	2684576.16
51.93	383293.217	2684572.49
25.84	383299.471	2684567.57
0.00	383305.389	2684562.38

CRS: UTM42N

LEGEND:

STONE PICHING



COMPACTED FILL



CLIENT:  IRRIGATION DEPARTMENT GOVERNMENT OF SINDH		 SINDH RESILIENCE PROJECT SINDH IRRIGATION DEPARTMENT						DRAWN	AA	IRRIGATION DEPARTMENT KUKAWARI LINK BUND X1 Kuka Wari Link 10/4 Miles		
								CHECKED				
								RECOMMENDED				
			REV.	DATE	DESCRIPTION	BY	CKD.	APPR.	APPROVED	DATE	DWG. NO.	REV. 0