


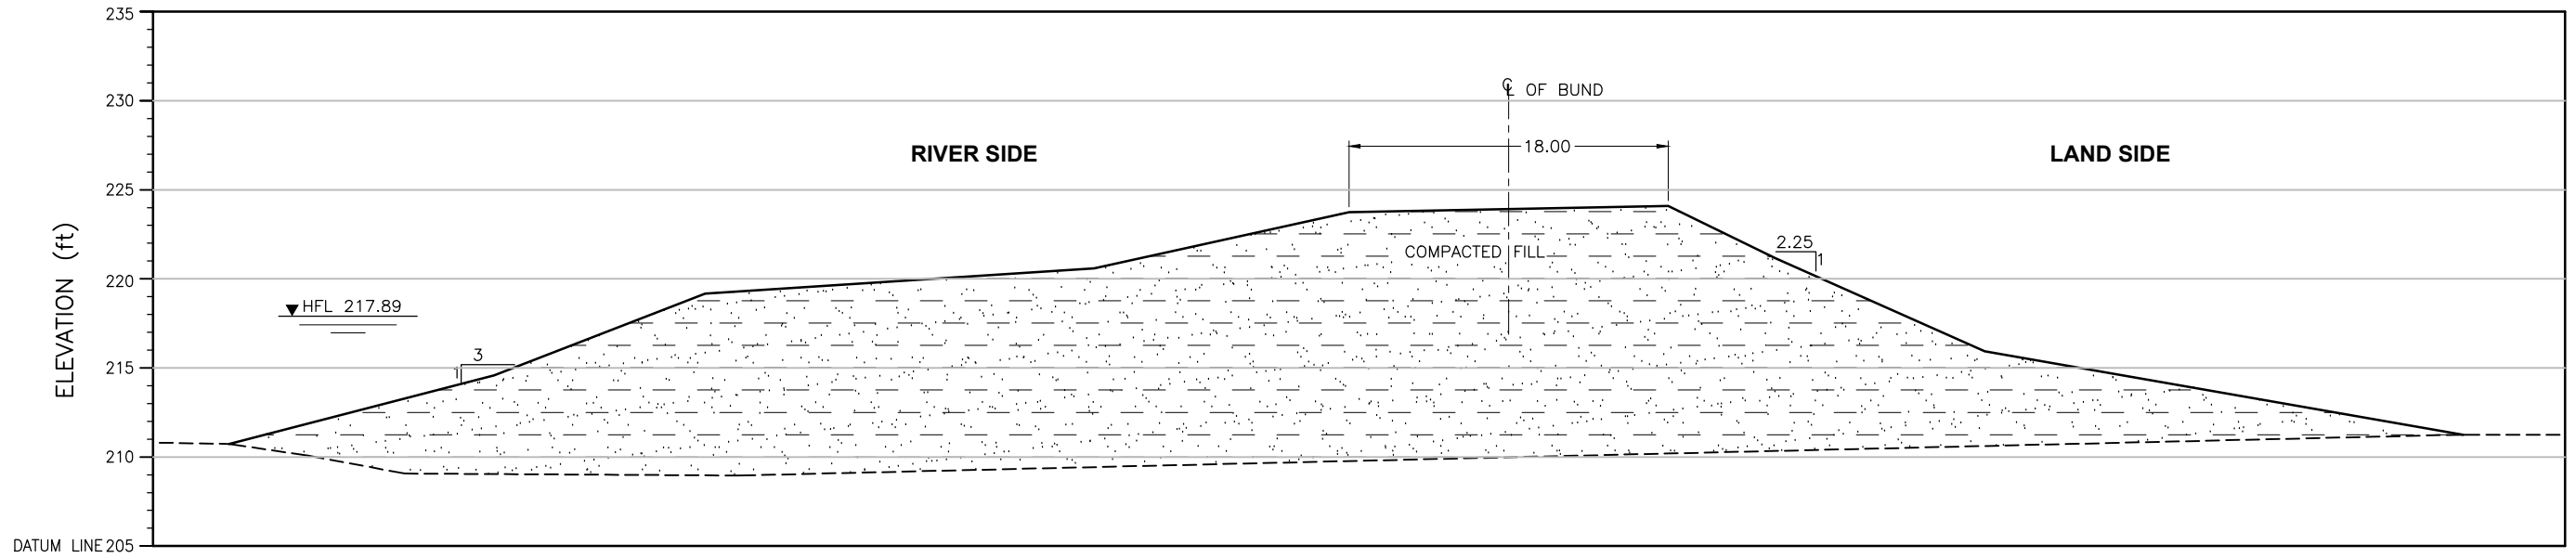


ELEVATION (ft)	210.73	214.57	219.16	220.56	223.72	224.07	221.14	215.92	211.25
DISTANCE (ft)	0.00	14.85	26.70	48.50	62.80	80.70	86.72	98.44	125.28

CROSS SECTION

Distance (ft)	X	Y
125.28	494502.16	3099409.25
98.44	494494.19	3099406.26
86.72	494491.28	3099404.17
80.70	494489.96	3099402.89
62.80	494485.35	3099399.89
48.50	494481.82	3099397.31
26.70	494476.62	3099393.15
14.85	494473.72	3099390.92
0.00	494470.78	3099387.48

CRS: UTM42N

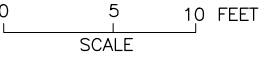

LEGEND:

STONE PICTING



COMPACTED FILL



NOTE:
THE HFL HAS BEEN ESTIMATED BASED ON THE SINDH BUND MANUAL
AND IS YET TO BE VALIDATED BY HISTORIC OBSERVATION.

SHEET 1

CLIENT:  IRRIGATION DEPARTMENT GOVERNMENT OF SINDH		 SINDH RESILIENCE PROJECT SINDH IRRIGATION DEPARTMENT						DRAWN	AA	IRRIGATION DEPARTMENT SECTION II MILE 2-6 TO 6-1 SECOND DEFENCE LINE Section Bund Mile			
									CHECKED				
									RECOMMENDED				
			REV.	DATE	DESCRIPTION	BY	CKD.	APPR.	APPROVED		DATE	DWG. NO.	REV.
										MARCH, 2023	SRP/Section II Mile 2-6 To 6-1/CS/01	0	