


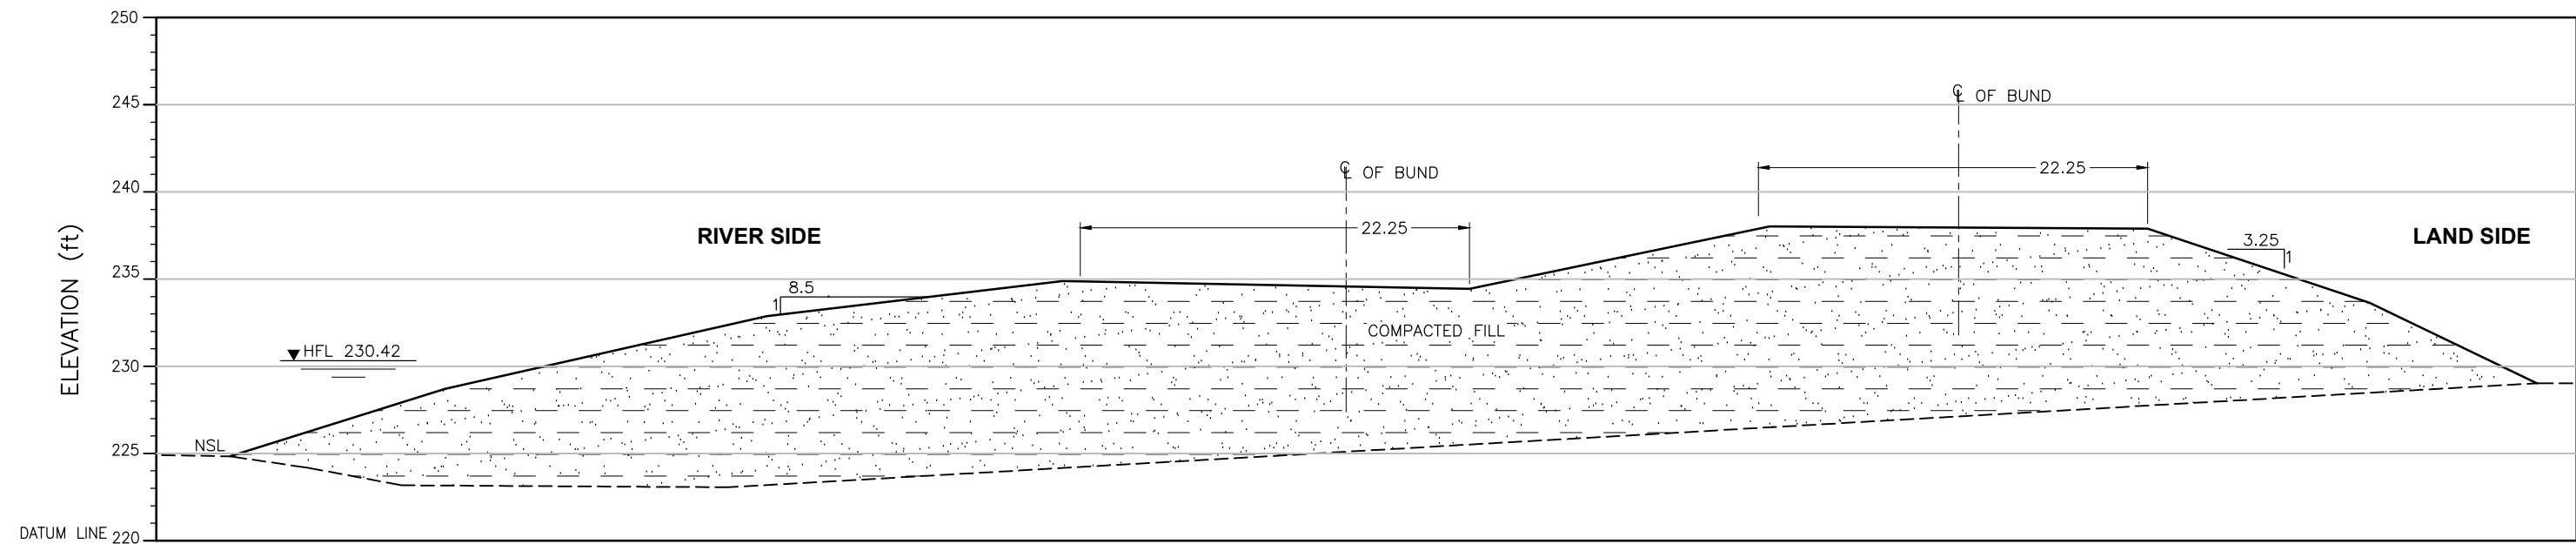

ELEVATION	(ft)	224.89	228.75	232.91	234.92	234.47	238.05	237.92	233.68	229.07
DISTANCE	(ft)	0.00	12.32	30.78	47.74	71.05	88.26	109.93	122.65	132.25

CROSS SECTION


Distance (ft)	X	Y
0.00	532943.49	3104913.16
12.32	532945.19	3104909.81
30.78	532947.07	3104904.49
47.74	532949.57	3104899.94
71.05	532952.24	3104893.35
88.26	532955.27	3104888.98
109.93	532958.26	3104883.09
122.65	532959.75	3104879.50
132.25	532961.88	3104877.29

LEGEND:


STONE PICTING



COMPACTED FILL

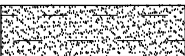

CRS: UTM42N

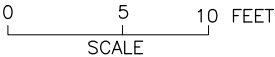

NOTE:
THE HFL HAS BEEN ESTIMATED BASED ON THE SINDH BUND MANUAL
AND IS YET TO BE VALIDATED BY HISTORIC OBSERVATION.

SHEET 1

CLIENT:  IRRIGATION DEPARTMENT GOVERNMENT OF SINDH		 SINDH RESILIENCE PROJECT SINDH IRRIGATION DEPARTMENT						DRAWN	AA	IRRIGATION DEPARTMENT L.M Bund 1/1 L.M Bund (Old) Mile 6/7 to 13/2 Second Defence Line			
									CHECKED				
									RECOMMENDED				
			REV.	DATE	DESCRIPTION	BY	CKD.	APPR.	APPROVED		DATE	DWG. NO.	REV.
								MARCH, 2023	SRP/L.M Bund/CS/01	0			