


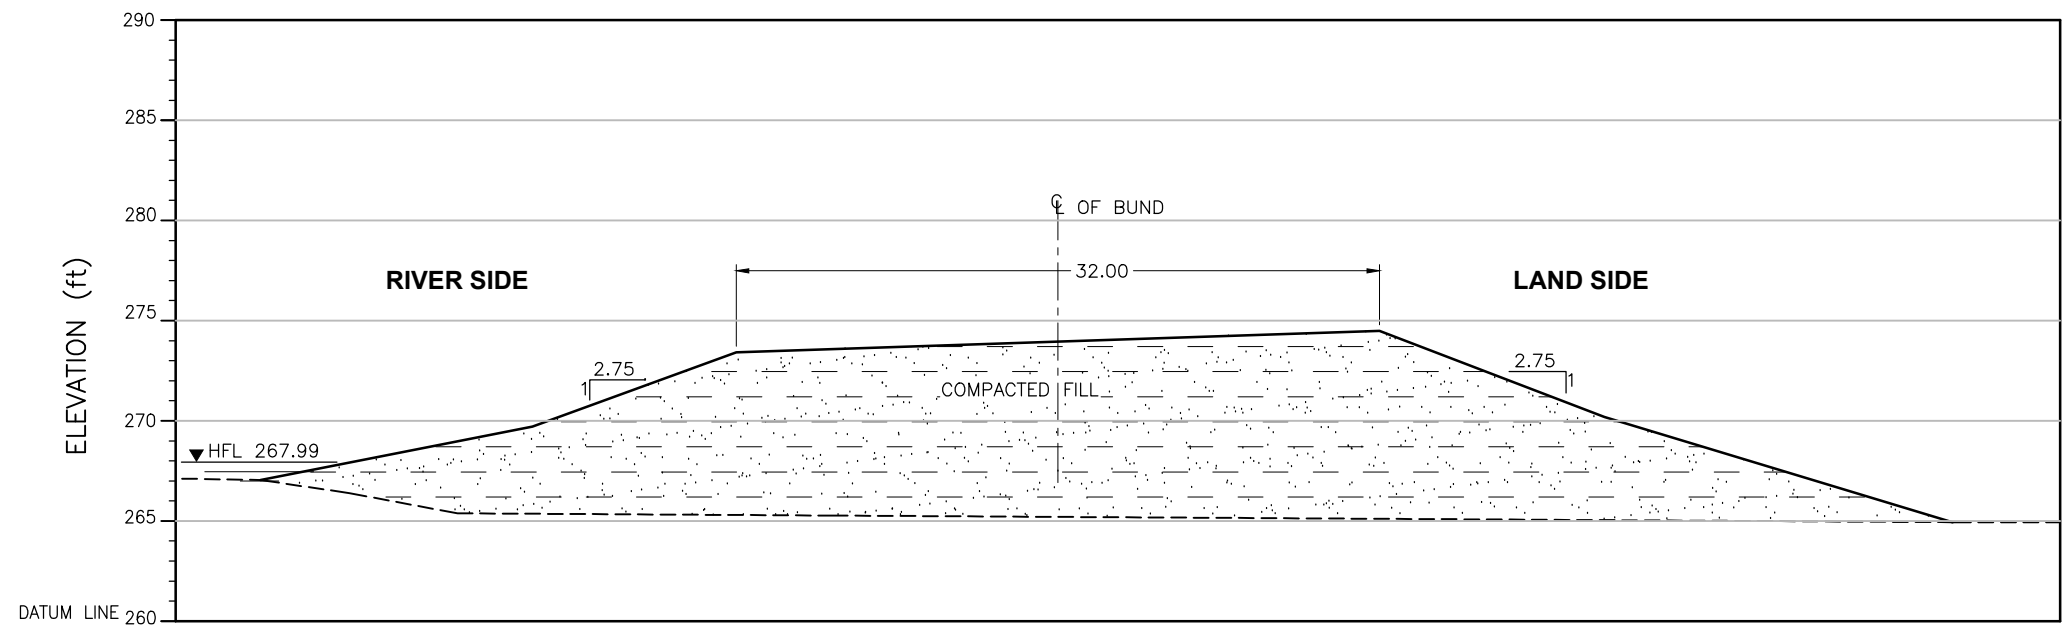

ELEVATION	(ft)	267.10	269.77	273.46	274.53	270.25	265.00
DISTANCE	(ft)	0.00	13.57	23.73	55.81	67.03	84.39

CROSS SECTION

LEGEND:

STONE PICTING




COMPACTED FILL



Distance (ft)	X	Y
0.00	566553.64	3149632.47
13.57	566549.50	3149632.48
23.73	566546.41	3149632.25
55.81	566536.63	3149633.00
67.03	566533.23	3149633.51
84.39	566527.95	3149633.79

CRS: UTM42N

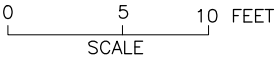

NOTE:
THE HFL HAS BEEN ESTIMATED BASED ON THE SINDH BUND MANUAL
AND IS YET TO BE VALIDATED BY HISTORIC OBSERVATION.

SHEET 1

CLIENT:  IRRIGATION DEPARTMENT GOVERNMENT OF SINDH		 SINDH RESILIENCE PROJECT SINDH IRRIGATION DEPARTMENT						DRAWN	AA	IRRIGATION DEPARTMENT US Right Marginal Bund 2/0 US Right Marginal Bund Mile 0/0 to 5/4 Front Line Bund			
									CHECKED				
									RECOMMENDED				
			REV.	DATE	DESCRIPTION	BY	CKD.	APPR.	APPROVED		DATE	DWG. NO.	REV.
										MARCH, 2023	SRP/US Right Marginal Bund/CS/01	0	