


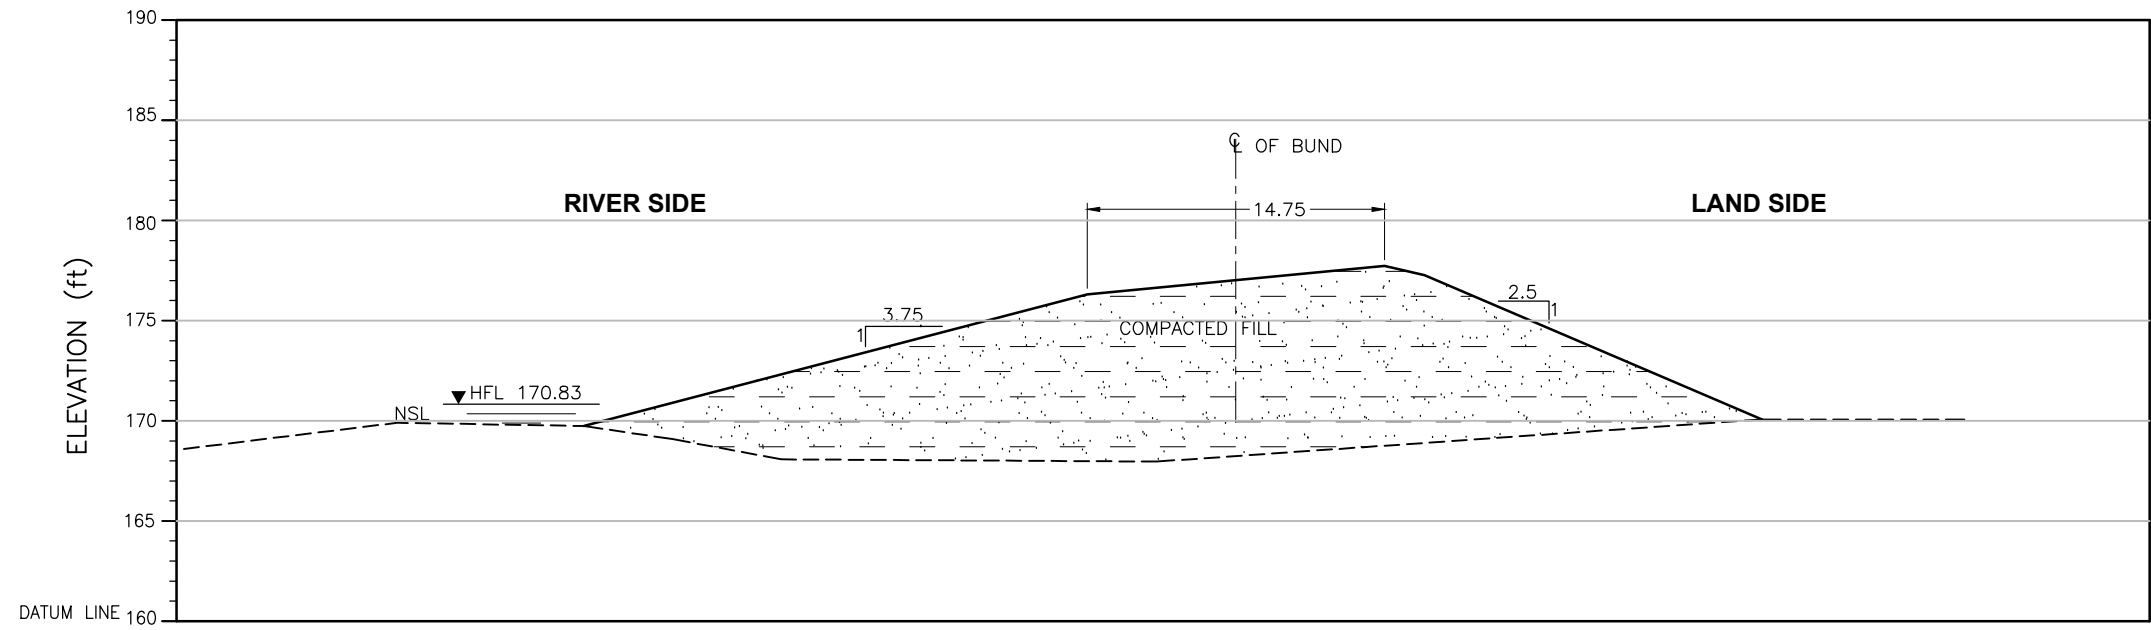

ELEVATION (ft)	169.79	176.35	177.77 177.31	170.11
DISTANCE (ft)	0.00	25.10	39.93 41.92	58.77

CROSS SECTION

LEGEND:

STONE PITCHING




COMPACTED FILL



Distance (ft)	X	Y
0.00	425364.37	3041300.67
25.10	425356.91	3041302.38
39.93	425352.22	3041299.93
41.92	425351.68	3041299.18
58.77	425347.05	3041296.12

CRS: UTM42N

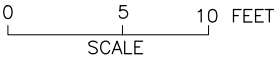

NOTE:
THE HFL HAS BEEN ESTIMATED BASED ON THE SINDH BUND MANUAL
AND IS YET TO BE VALIDATED BY HISTORIC OBSERVATION.

SHEET 1

CLIENT:



IRRIGATION DEPARTMENT
GOVERNMENT OF SINDH



SINDH RESILIENCE PROJECT
SINDH IRRIGATION DEPARTMENT

							DRAWN	AA
							CHECKED	
							RECOMMENDED	
REV.	DATE	DESCRIPTION	BY	CKD.	APPR.	APPROVED		

IRRIGATION DEPARTMENT
Palija Loop Bund 2/4
Palija Loop Bund Mile 0-0 to 3-3

DATE MARCH, 2023	DWG. NO. SRP/Palija Loop Bund/CS/01	REV. 0
---------------------	--	-----------