


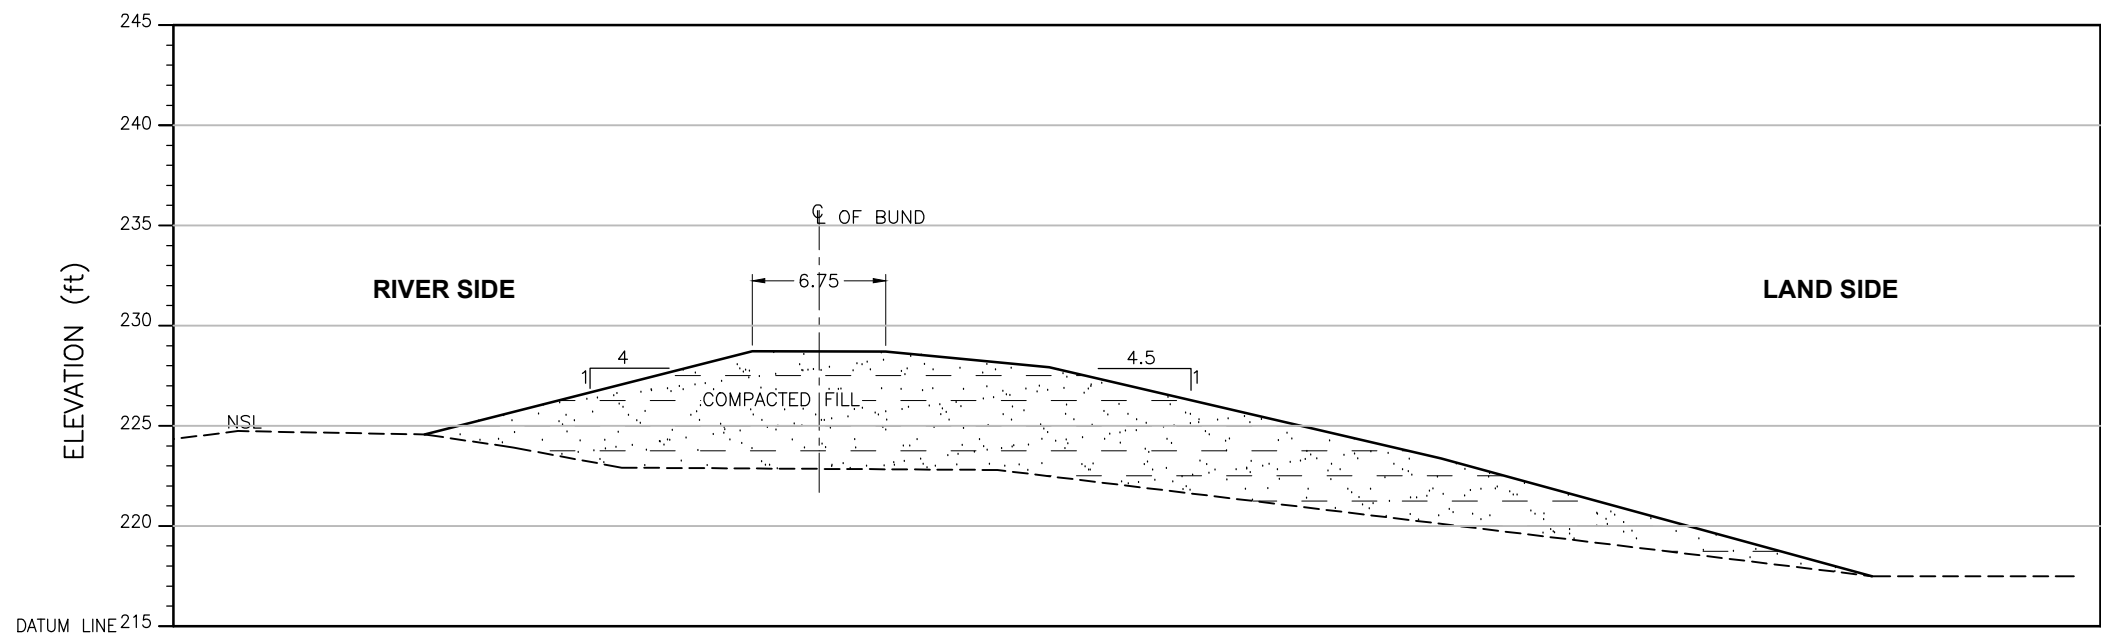


ELEVATION	(ft)	224.57	228.72	228.69	227.92	223.36	217.50
DISTANCE	(ft)	0.00	16.34	22.99	31.15	50.69	72.18

CROSS SECTION

LEGEND:

STONE PITCHING

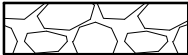


COMPACTED FILL



Distance (ft)	X	Y
0.00	517828.95	3091079.70
16.34	517831.85	3091075.64
22.99	517833.03	3091074.00
31.15	517834.21	3091071.79
50.69	517837.81	3091067.03
72.18	517841.68	3091061.76

CRS: UTM42N

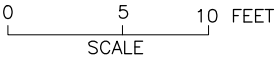

NOTE:
THE HFL HAS BEEN ESTIMATED BASED ON THE SINDH BUND MANUAL
AND IS YET TO BE VALIDATED BY HISTORIC OBSERVATION.

SHEET 1

CLIENT:



IRRIGATION DEPARTMENT
GOVERNMENT OF SINDH



SINDH RESILIENCE PROJECT
SINDH IRRIGATION DEPARTMENT

							DRAWN	AA
							CHECKED	
							RECOMMENDED	
REV.	DATE	DESCRIPTION	BY	CKD.	APPR.	APPROVED		

IRRIGATION DEPARTMENT
Gemro Bund 1/1
Gemro Bund 13/4

DATE	DWG. NO.	REV.
MARCH, 2023	SRP/Gemro Bund/CS/01	0