


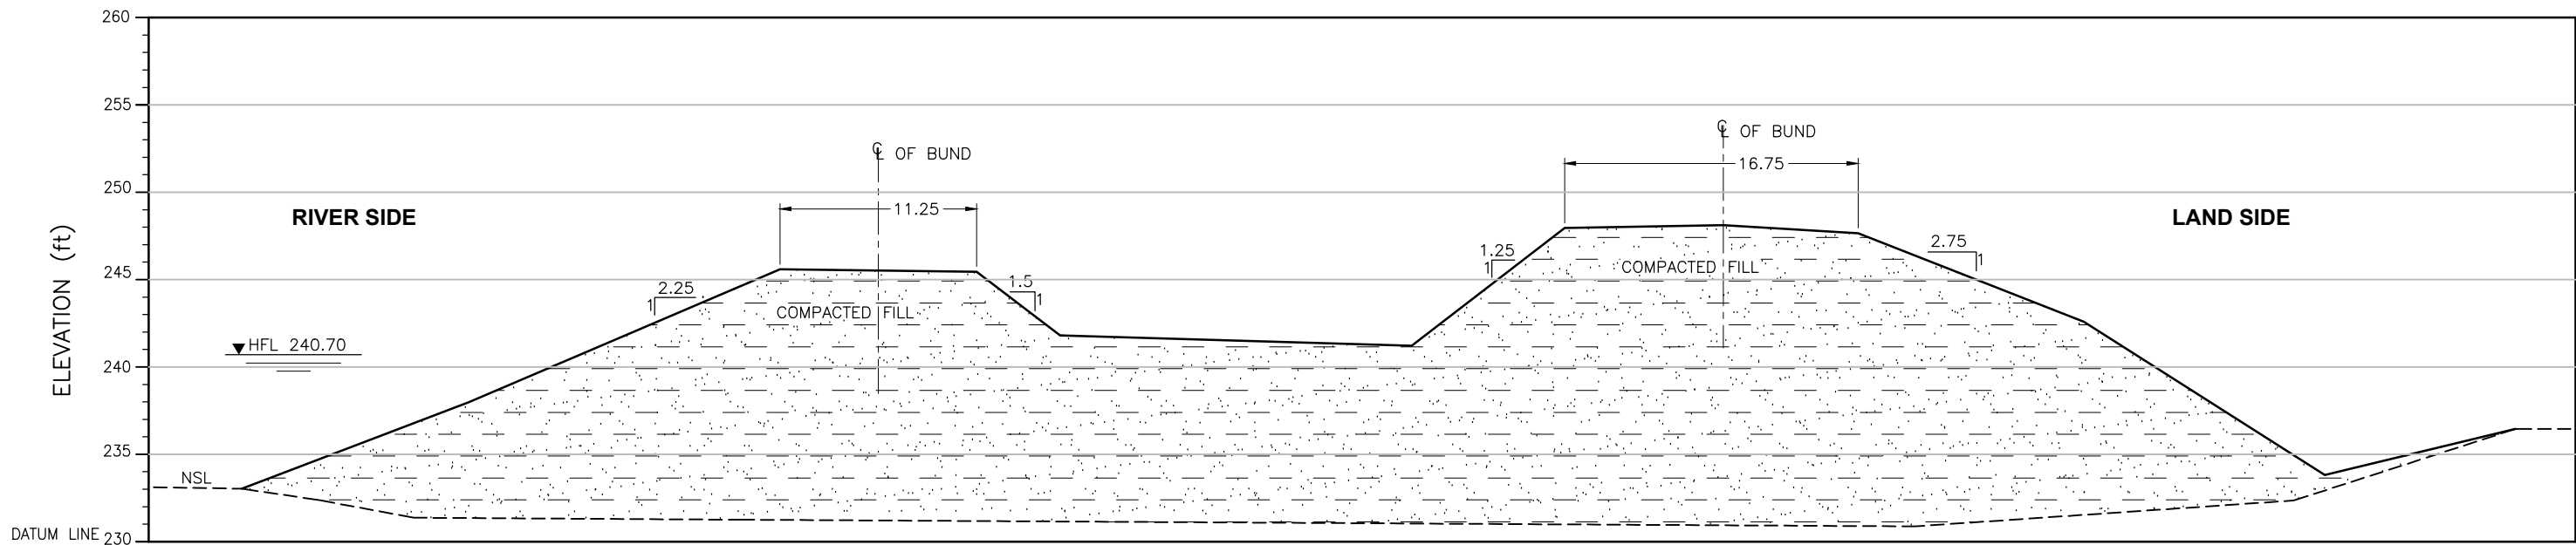

ELEVATION	(ft)	233.14	238.09	245.67	245.54	241.90	241.31	248.03	248.20	247.74	242.68	233.92	236.55
DISTANCE	(ft)	0.00	12.99	30.77	42.00	46.77	66.88	75.62	84.68	92.39	105.29	119.07	129.95

CROSS SECTION


Distance (ft)	X	Y
0.00	552462.89	3110919.28
12.99	552464.89	3110915.86
30.77	552468.37	3110911.67
42.00	552470.19	3110908.77
46.77	552470.77	3110907.40
66.88	552473.42	3110901.83
75.62	552475.12	3110899.74
84.68	552476.28	3110897.22
92.39	552477.18	3110895.02
105.29	552479.06	3110891.56
119.07	552480.96	3110887.81
129.95	552482.28	3110884.74

LEGEND:

STONE PITCHING



COMPACTED FILL

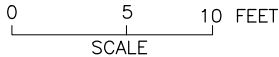

CRS: UTM42N

NOTE:
THE HFL HAS BEEN ESTIMATED BASED ON THE SINDH BUND MANUAL
AND IS YET TO BE VALIDATED BY HISTORIC OBSERVATION.

SHEET 1

CLIENT:  IRRIGATION DEPARTMENT GOVERNMENT OF SINDH	 SINDH RESILIENCE PROJECT SINDH IRRIGATION DEPARTMENT							DRAWN	AA	IRRIGATION DEPARTMENT L M BUND 7/2 L.M Bund (New) Mile 2-4 to 13-6 Second Defence Line			
								CHECKED					
								RECOMMENDED					
		REV.	DATE	DESCRIPTION	BY	CKD.	APPR.	APPROVED		DATE	DWG. NO.	REV.	

MARCH, 2023

SRP/L.M Bund/CS/01

0