


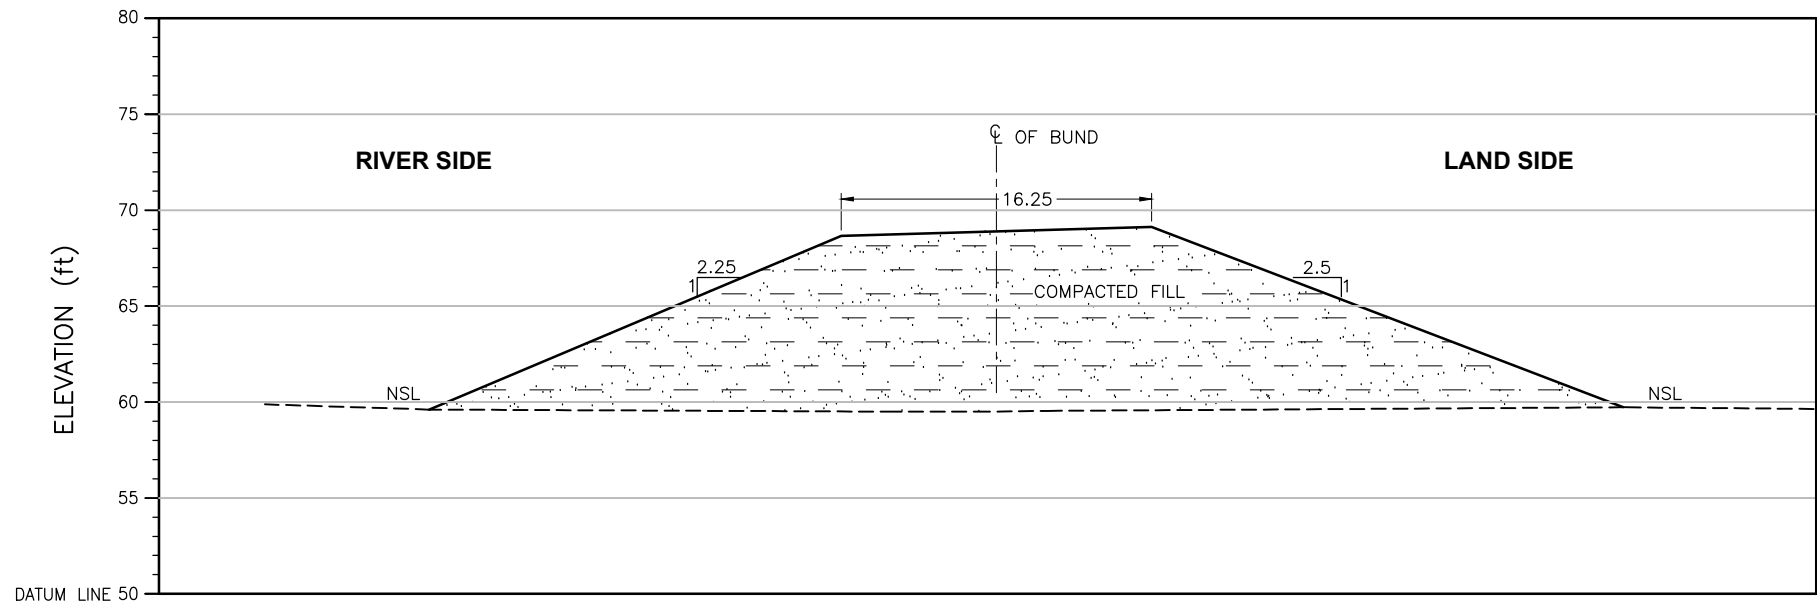

R.L	(ft)	59.67	68.71	69.17	59.79
DISTANCE	(ft)	0.00	21.46	37.62	62.17

CROSS SECTION

Distance(ft)	X	Y
0.00	435534.355	2785288.12
21.46	435540.324	2785290.79
37.62	435544.943	2785292.52
62.17	435551.772	2785295.58


CRS: UTM42N

LEGEND:

STONE PICTING



COMPACTED FILL

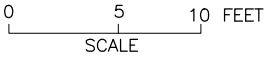

SHEET 1

CLIENT:  IRRIGATION DEPARTMENT GOVERNMENT OF SINDH		 SINDH RESILIENCE PROJECT SINDH IRRIGATION DEPARTMENT							DRAWN	AA	IRRIGATION DEPARTMENT HAJIPUR BUND HP Bund Mile 0/5			
										CHECKED				
										RECOMMENDED				
			REV.	DATE	DESCRIPTION	BY	CKD.	APPR.	APPROVED		DATE	DWG. NO.		REV. 0