


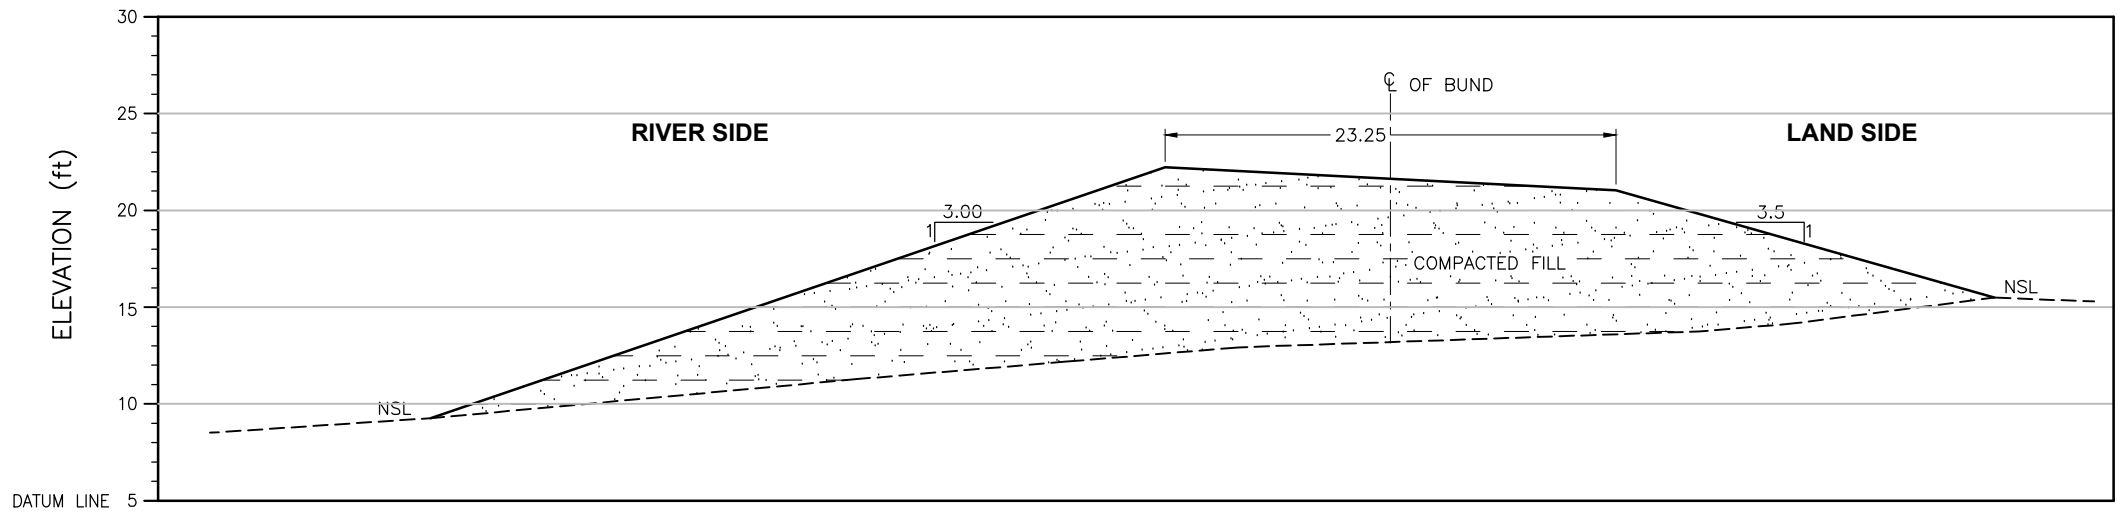

R.L	(ft)	9.27	22.21	21.03	15.48
DISTANCE	(ft)	0.00	37.90	61.18	80.70

CROSS SECTION

Distance(ft)	X	Y
80.70	377051.997	2681122.43
61.18	377053.513	2681116.66
37.90	377055.05	2681109.72
0.00	377056.687	2681098.28

CRS: UTM42N

LEGEND:

STONE PICTING



COMPACTED FILL



CLIENT:



IRRIGATION DEPARTMENT
GOVERNMENT OF SINDH



SINDH RESILIENCE PROJECT
SINDH IRRIGATION DEPARTMENT

							DRAWN	AA
							CHECKED	
							RECOMMENDED	
REV.	DATE	DESCRIPTION	BY	CKD.	APPR.	APPROVED		

IRRIGATION DEPARTMENT
KUKAWARI LINK BUND
X3 Kuka Wari Link 15/7 Miles

DATE	DWG. NO.	REV. 0
------	----------	-----------