


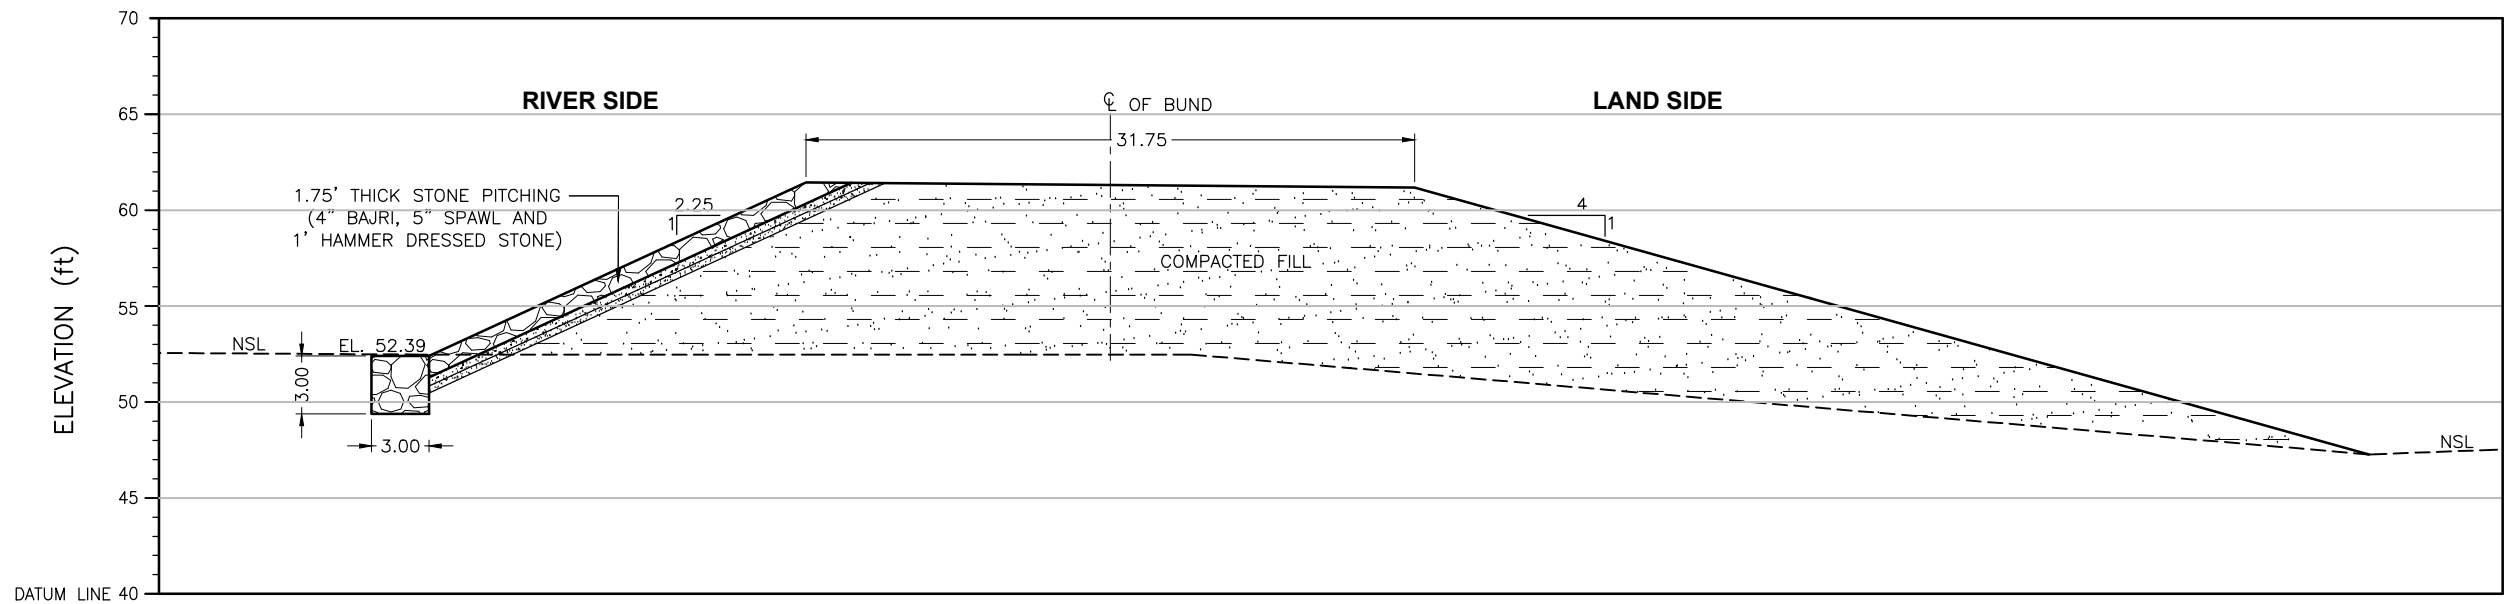

R.L	(ft)	52.39	61.43	61.17	47.28
DISTANCE	(ft)	0.00	19.63	51.31	101.01

CROSS SECTION

Distance(ft)	X	Y
0.00	410669.678	2759302.603
19.63	410664.238	2759305.094
51.31	410655.225	2759308.578
101.01	410643.815	2759319.309


CRS: UTM42N

LEGEND:

STONE PICHTING



COMPACTED FILL

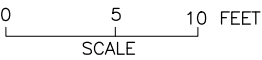

CLIENT:



IRRIGATION DEPARTMENT
GOVERNMENT OF SINDH



SINDH RESILIENCE PROJECT
SINDH IRRIGATION DEPARTMENT

							DRAWN	AA
							CHECKED	
							RECOMMENDED	
REV.	DATE	DESCRIPTION	BY	CKD.	APPR.	APPROVED		

IRRIGATION DEPARTMENT
SONDA HILLAYA BUND
Sonda Hillaya Bund 2/5

DATE	DWG. NO.	REV. 0
------	----------	-----------