


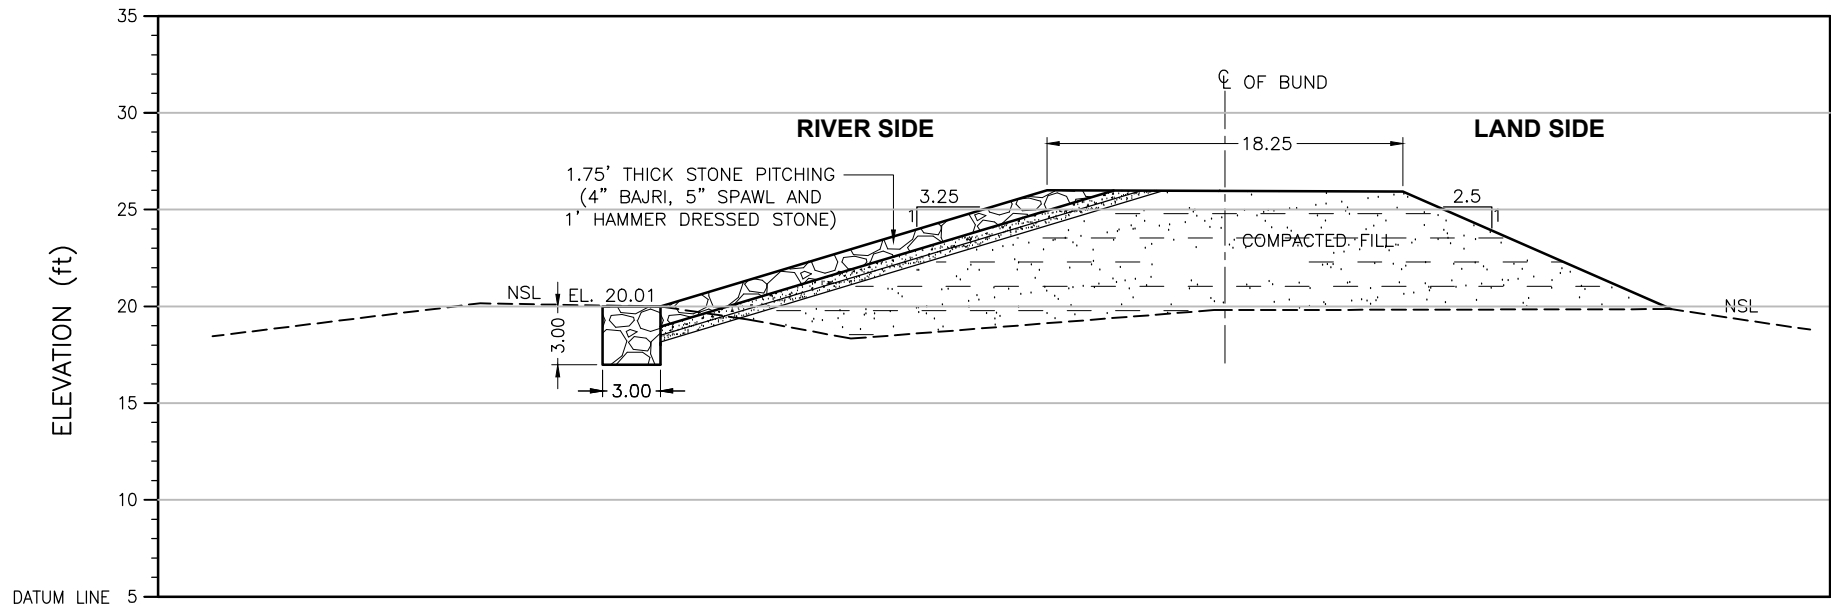

|          |      |       |       |       |       |
|----------|------|-------|-------|-------|-------|
| R.L      | (ft) | 20.01 | 26.00 | 25.94 | 19.88 |
| DISTANCE | (ft) | 0.00  | 19.94 | 38.32 | 52.16 |

CROSS SECTION

| Distance(ft) | X          | Y          |
|--------------|------------|------------|
| 52.16        | 386698.359 | 2695746.99 |
| 38.32        | 386702.349 | 2695745.61 |
| 19.94        | 386707.808 | 2695744.27 |
| 0.00         | 386713.505 | 2695742.15 |

CRS: UTM42N

LEGEND:

STONE PICHTING



COMPACTED FILL



SHEET 1

CLIENT:



IRRIGATION DEPARTMENT  
GOVERNMENT OF SINDH



SINDH RESILIENCE PROJECT  
SINDH IRRIGATION DEPARTMENT

|      |      |             |    |      |       |          |             |    |
|------|------|-------------|----|------|-------|----------|-------------|----|
|      |      |             |    |      |       |          | DRAWN       | AA |
|      |      |             |    |      |       |          | CHECKED     |    |
|      |      |             |    |      |       |          | RECOMMENDED |    |
| REV. | DATE | DESCRIPTION | BY | CKD. | APPR. | APPROVED |             |    |

IRRIGATION DEPARTMENT  
KUKAWARI LINK BUND  
X2 Kuka Wari Link 2/3 Miles

|      |          |           |
|------|----------|-----------|
| DATE | DWG. NO. | REV.<br>0 |
|------|----------|-----------|