


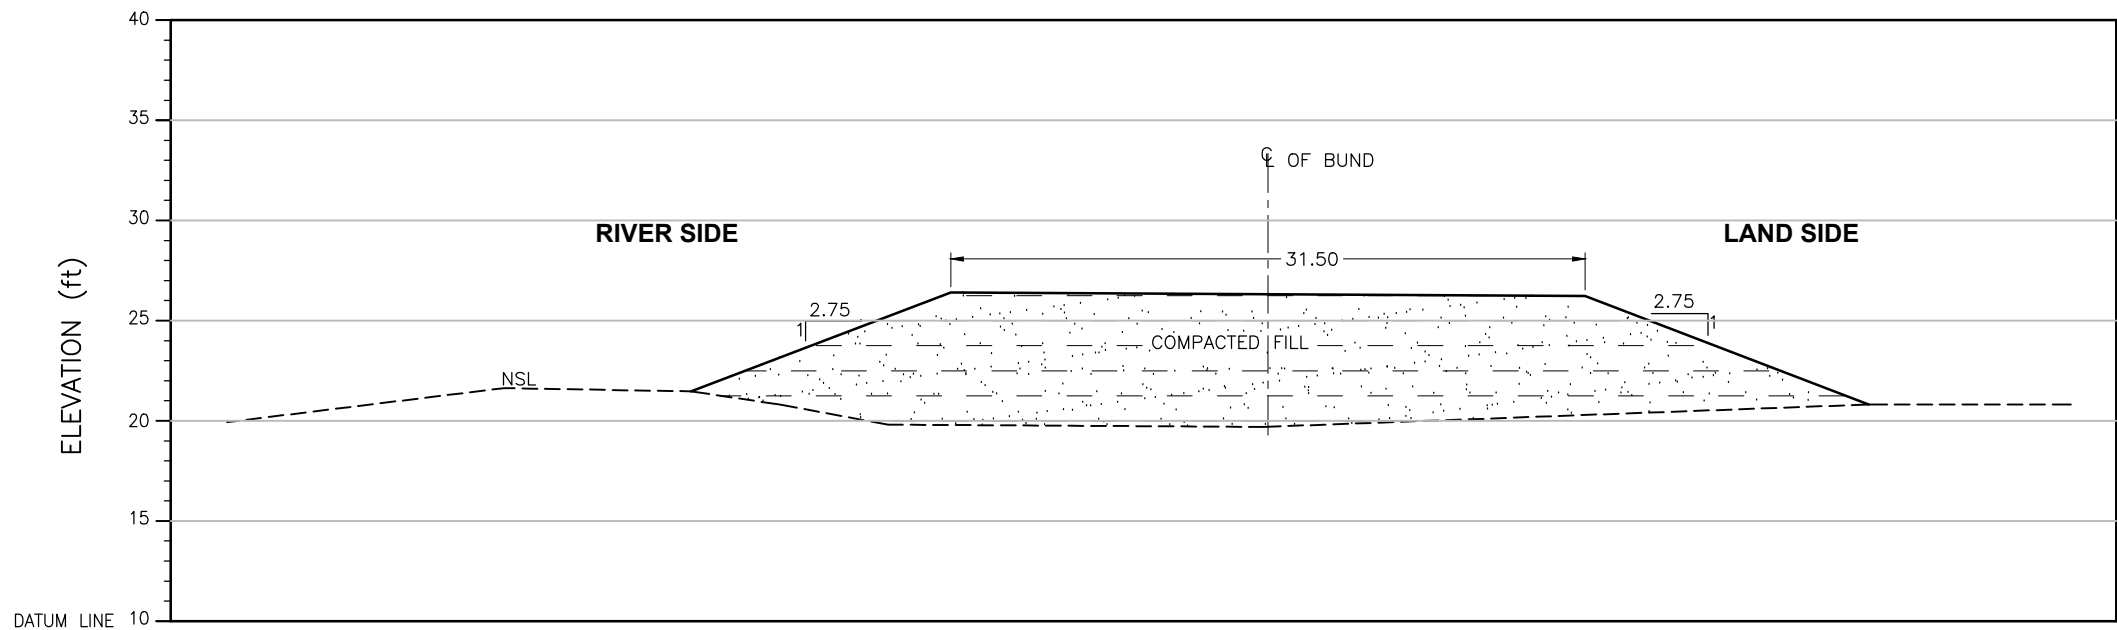

ELEVATION	(ft)	21.47	26.39	26.22	20.82
DISTANCE	(ft)	0.00	12.97	44.59	58.74

CROSS SECTION

LEGEND:

STONE PICHTING




COMPACTED FILL



Distance (ft)	X	Y
0.00	385441.22	2690611.74
12.97	385444.82	2690610.10
44.59	385452.89	2690604.77
58.74	385456.64	2690602.64

CRS: UTM42N

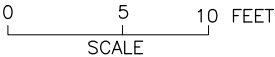

NOTE:
THE HFL HAS BEEN ESTIMATED BASED ON THE SINDH BUND MANUAL
AND IS YET TO BE VALIDATED BY HISTORIC OBSERVATION.

SHEET 1

CLIENT:



IRRIGATION DEPARTMENT
GOVERNMENT OF SINDH



SINDH RESILIENCE PROJECT
SINDH IRRIGATION DEPARTMENT

							DRAWN	AA
							CHECKED	
							RECOMMENDED	
REV.	DATE	DESCRIPTION	BY	CKD.	APPR.	APPROVED		

IRRIGATION DEPARTMENT
Kuka Link Bund 6/0
Kuka Link Bund Mile 0/0 to 20/6

DATE	DWG. NO.	REV.
MARCH, 2023	SRP/Kuka Link Bund Mile /CS/01	0