


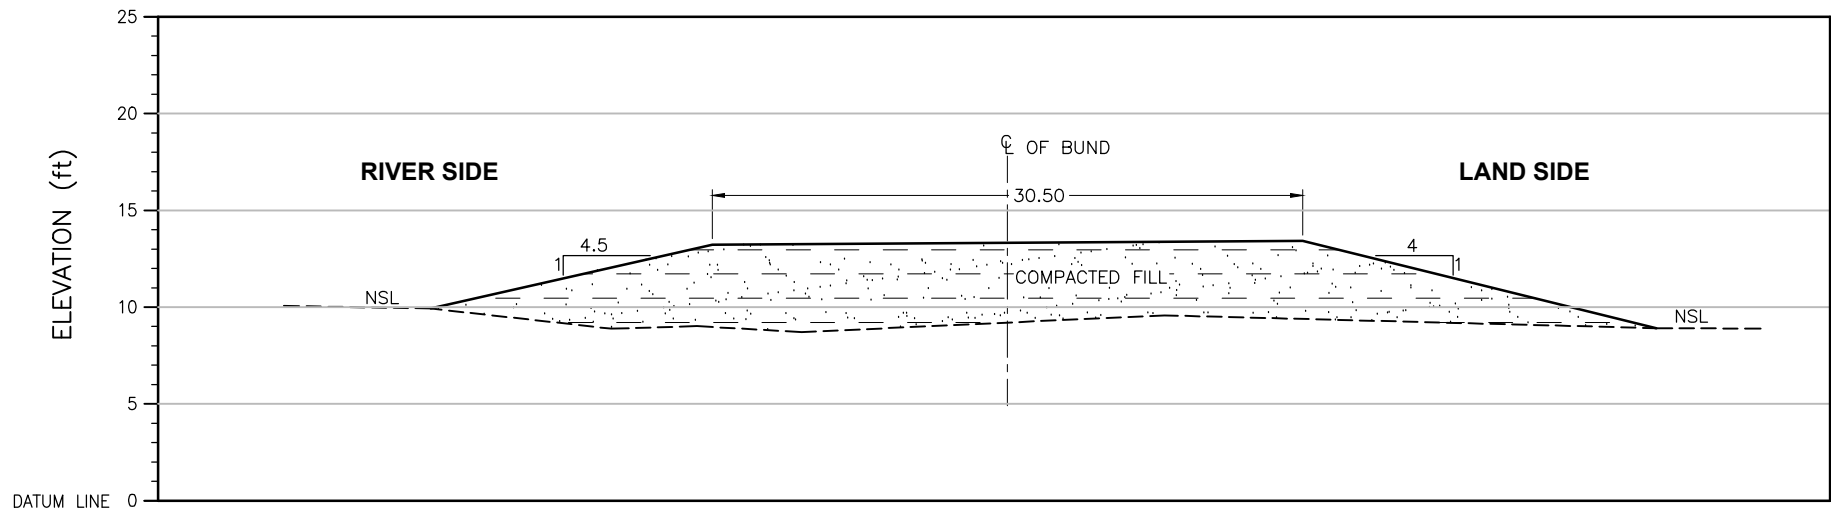

R.L	(ft)	9.93	13.23	13.43	8.92
DISTANCE	(ft)	0.00	14.53	45.01	63.26

CROSS SECTION

Distance (ft)	X	Y
0.00	372418.602	2673420.1
14.53	372415.574	2673423.34
45.01	372407.775	2673428.53
63.26	372402.418	2673430.59

CRS: UTM42N

LEGEND:

STONE PICHING



COMPACTED FILL



SHEET 1

CLIENT:  IRRIGATION DEPARTMENT GOVERNMENT OF SINDH		 SINDH RESILIENCE PROJECT SINDH IRRIGATION DEPARTMENT						DRAWN	AA	IRRIGATION DEPARTMENT KUKAWARI BUND X6 Kuka Wari 1/0 Miles		
								CHECKED				
								RECOMMENDED				
			REV.	DATE	DESCRIPTION	BY	CKD.	APPR.	APPROVED	DATE	DWG. NO.	REV. 0