


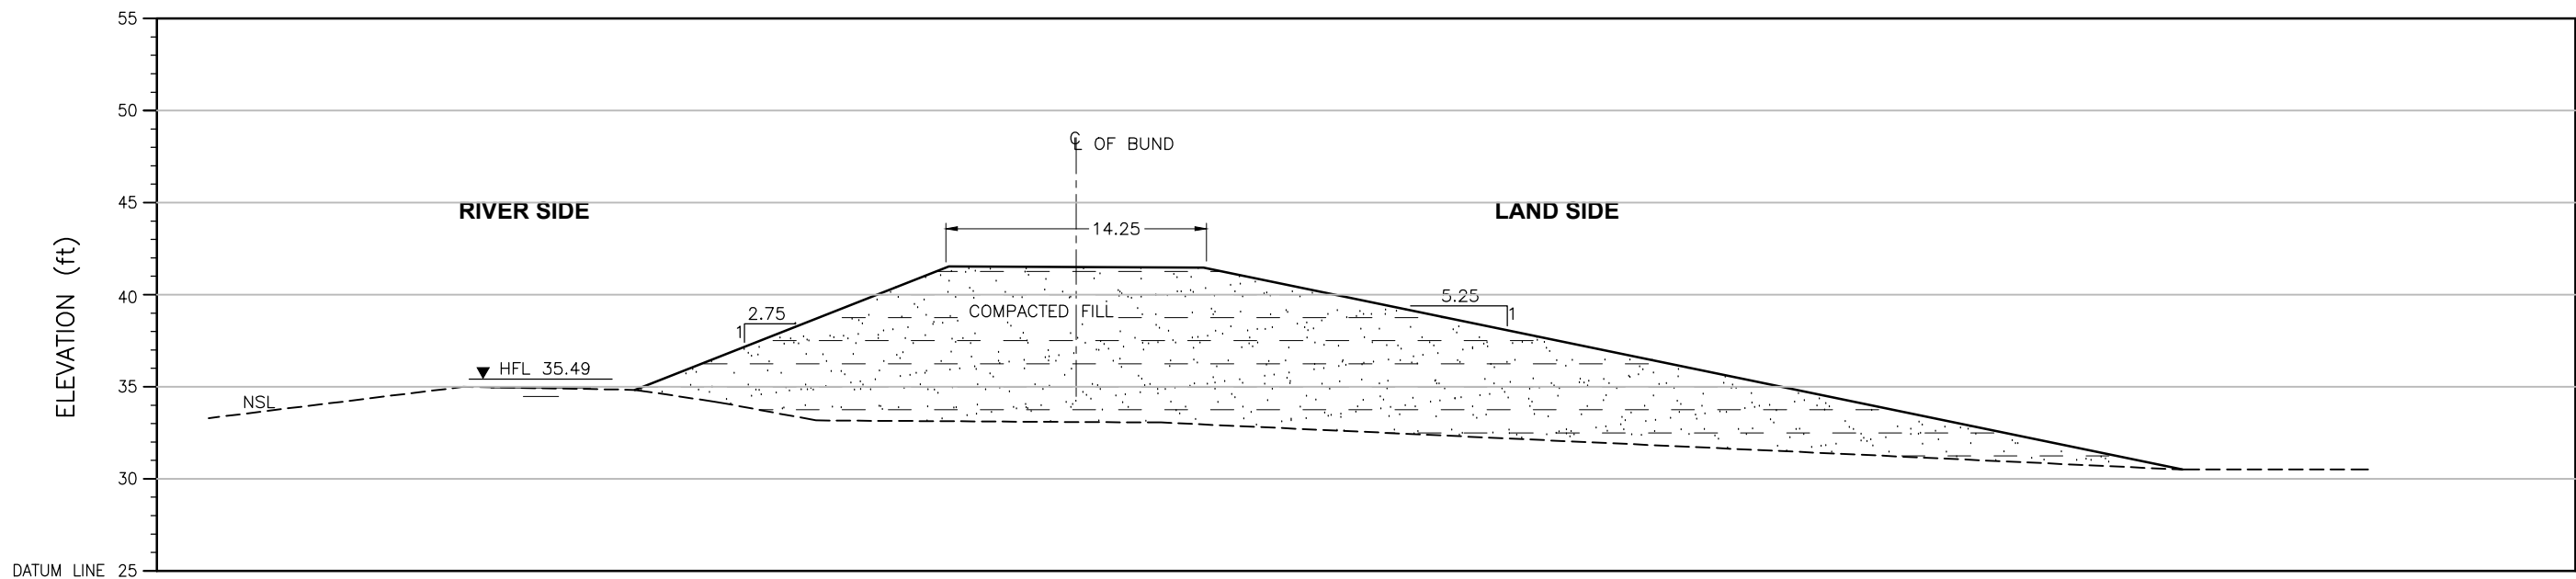

ELEVATION	(ft)	34.83	41.53	41.45	30.51
DISTANCE	(ft)	0.00	17.04	30.86	83.98

CROSS SECTION

LEGEND:

STONE PICHTING




COMPACTED FILL



Distance (ft)	X	Y
0.00	391298.24	2724425.66
17.04	391299.39	2724420.60
30.86	391301.50	2724416.84
83.98	391305.55	2724401.13

CRS: UTM42N

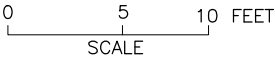

NOTE:
THE HFL HAS BEEN ESTIMATED BASED ON THE SINDH BUND MANUAL
AND IS YET TO BE VALIDATED BY HISTORIC OBSERVATION.

SHEET 1

CLIENT:



IRRIGATION DEPARTMENT
GOVERNMENT OF SINDH



SINDH RESILIENCE PROJECT
SINDH IRRIGATION DEPARTMENT

							DRAWN	AA
							CHECKED	
							RECOMMENDED	
REV.	DATE	DESCRIPTION	BY	CKD.	APPR.	APPROVED		

IRRIGATION DEPARTMENT Bahgar Uchito Bund 1/6 Bahgar Uchito Bund Mile 0/0 to 35/3			DATE MARCH, 2023	DWG. NO. SRP/ Bahgar Uchito Bund Mile/CS/01	REV. 0
--	--	--	---------------------	--	-----------