


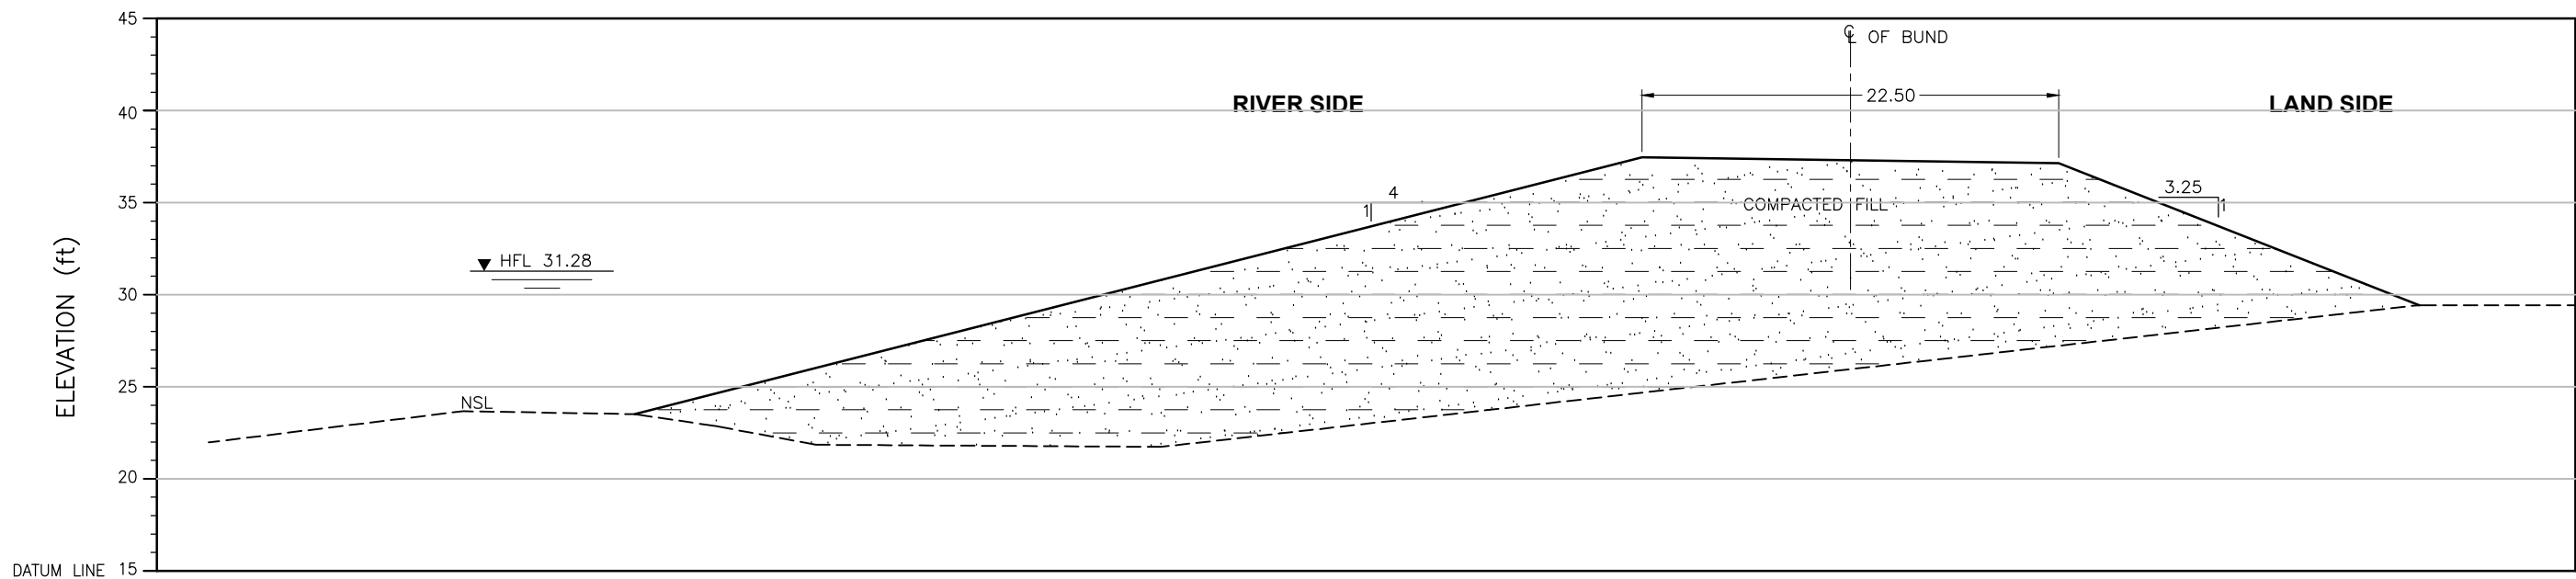

ELEVATION	(ft)	23.51	37.44	37.12	29.42
DISTANCE	(ft)	0.00	54.66	77.27	96.83

CROSS SECTION

Distance (ft)	X	Y
96.83	393705.56	2720233.72
77.27	393705.59	2720227.75
54.66	393704.41	2720220.74
0.00	393706.61	2720204.22


CRS: UTM42N

LEGEND:

STONE PICHTING



COMPACTED FILL

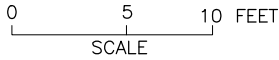

NOTE:
THE HFL HAS BEEN ESTIMATED BASED ON THE SINDH BUND MANUAL
AND IS YET TO BE VALIDATED BY HISTORIC OBSERVATION.

SHEET 1

CLIENT:  IRRIGATION DEPARTMENT GOVERNMENT OF SINDH		 SINDH RESILIENCE PROJECT SINDH IRRIGATION DEPARTMENT						DRAWN	AA	IRRIGATION DEPARTMENT Bahgar Uchito Bund 7/0 Bahgar Uchito Bund Mile 0/0 to 35/3		
								CHECKED				
								RECOMMENDED				
			REV.	DATE	DESCRIPTION	BY	CKD.	APPR.	APPROVED		DATE	DWG. NO.
										MARCH, 2023	SRP/ Bahgar Uchito Bund Mile/CS/01	0