


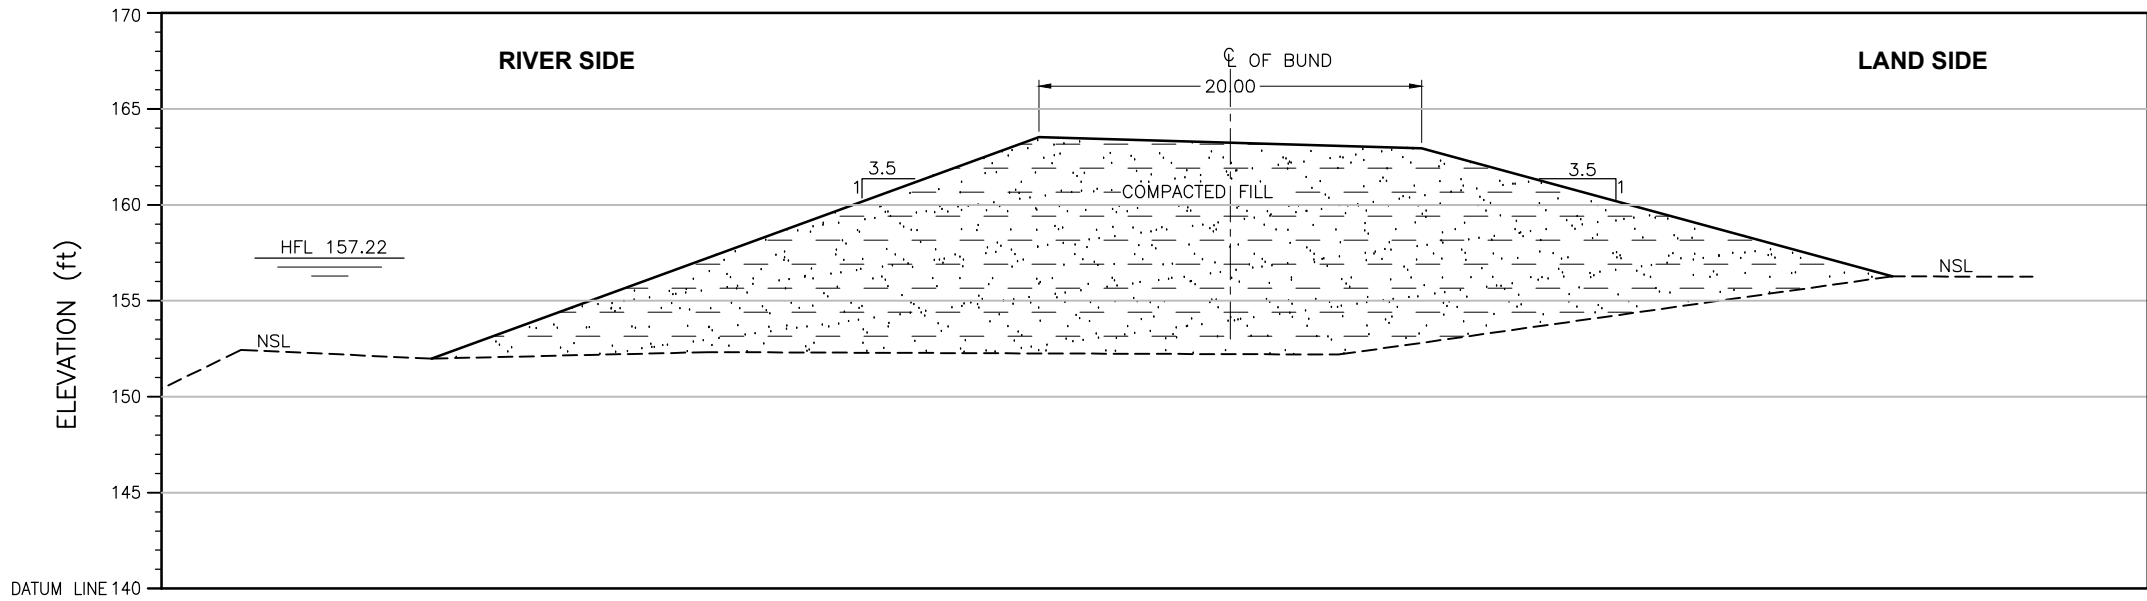


ELEVATION	(ft)	151.98	163.52	162.93	156.27
DISTANCE	(ft)	0.00	31.61	51.54	76.05

CROSS SECTION

LEGEND:

STONE PICTING

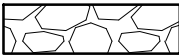


COMPACTED FILL



Distance(ft)	X	Y
76.05	414103.92	3017112.00
51.54	414110.06	3017116.36
31.61	414114.50	3017120.51
0.00	414121.31	3017127.33

CRS: UTM42N

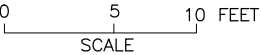

NOTE:
THE HFL HAS BEEN ESTIMATED BASED ON THE SINDH BUND MANUAL
AND IS YET TO BE VALIDATED BY HISTORIC OBSERVATION.

SHEET 1

CLIENT:



IRRIGATION DEPARTMENT
GOVERNMENT OF SINDH



SINDH RESILIENCE PROJECT
SINDH IRRIGATION DEPARTMENT

							DRAWN	AA
							CHECKED	
							RECOMMENDED	
REV.	DATE	DESCRIPTION	BY	CKD.	APPR.	APPROVED		

IRRIGATION DEPARTMENT GAJI DERO LINK BUND MILE 0-0 TO 1-2 Gaji Dero Link Bund Mile 0/7		
DATE MARCH, 2023	DWG. NO. SRP/Gaji Dero Link Bund Mile/CS/01	REV. 0