


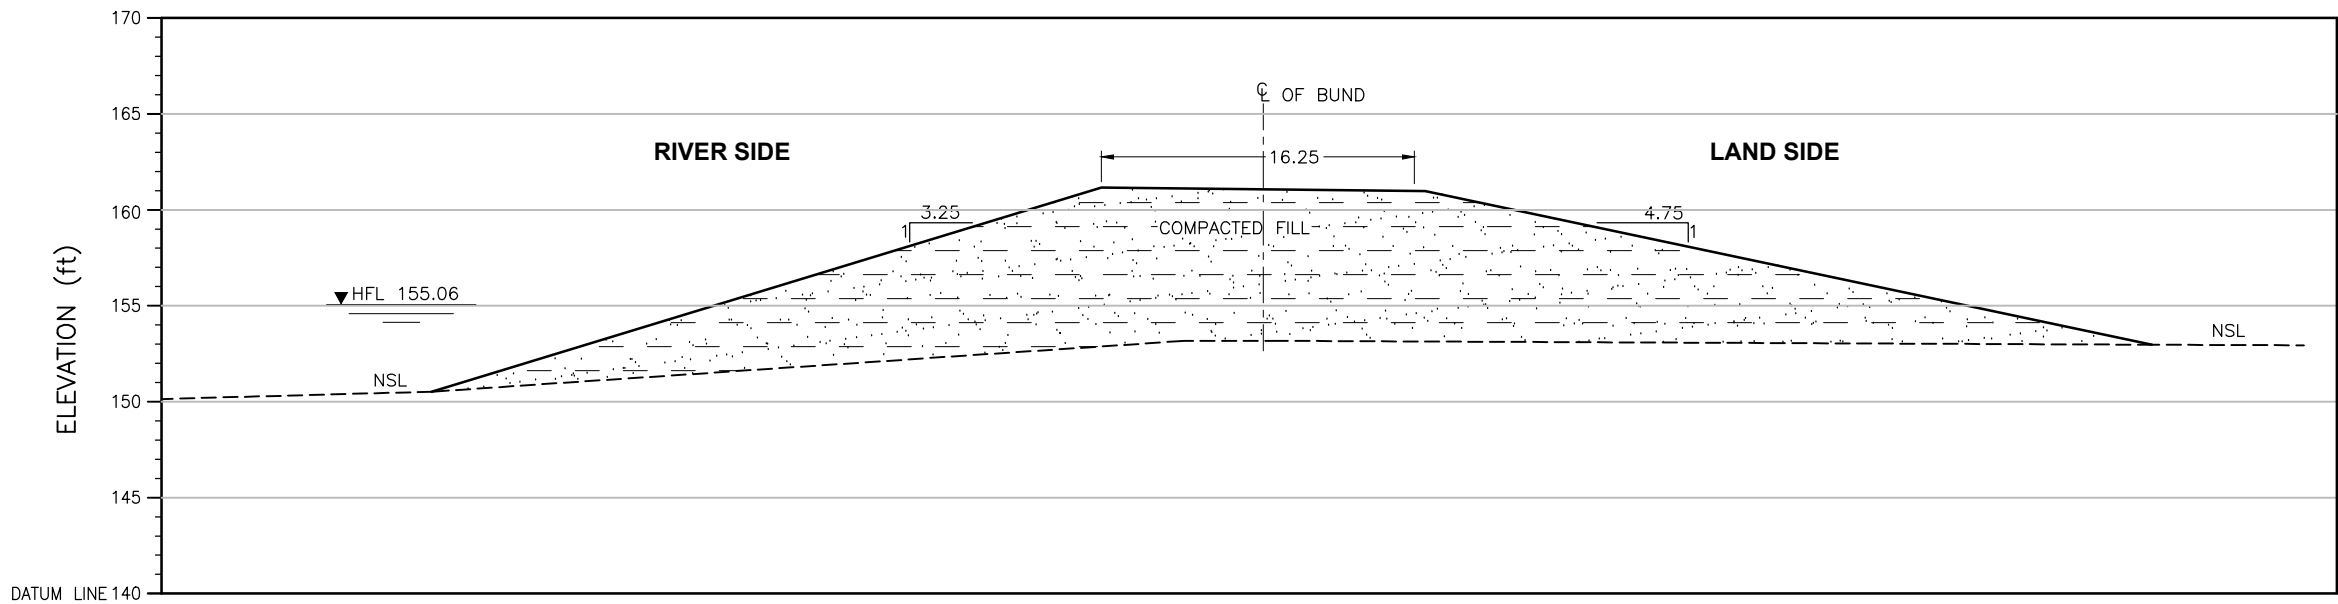


ELEVATION (ft)	150.52	161.15	160.97	152.97
DISTANCE (ft)	0.00	34.88	51.74	89.58

CROSS SECTION

LEGEND:

STONE PICHING

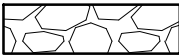


COMPACTED FILL



Distance (ft)	X	Y
89.58	411094.14	3014143.64
51.74	411097.08	3014132.14
34.88	411100.26	3014128.06
0.00	411105.59	3014118.86

CRS: UTM42N

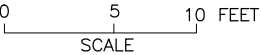

NOTE:
THE HFL HAS BEEN ESTIMATED BASED ON THE SINDH BUND MANUAL
AND IS YET TO BE VALIDATED BY HISTORIC OBSERVATION.

SHEET 1

CLIENT:  IRRIGATION DEPARTMENT GOVERNMENT OF SINDH		 SINDH RESILIENCE PROJECT SINDH IRRIGATION DEPARTMENT						DRAWN	AA	IRRIGATION DEPARTMENT LARKANA SEHWAN BUND MILE 26-2 TO 36-5 Larkana Sehwan Bund Mile 2/6		
								CHECKED				
								RECOMMENDED				
			REV.	DATE	DESCRIPTION	BY	CKD.	APPR.	APPROVED		DATE	DWG. NO.
								MARCH, 2023	SRP/Larkana Sehwan Bund/CS/01	0		