


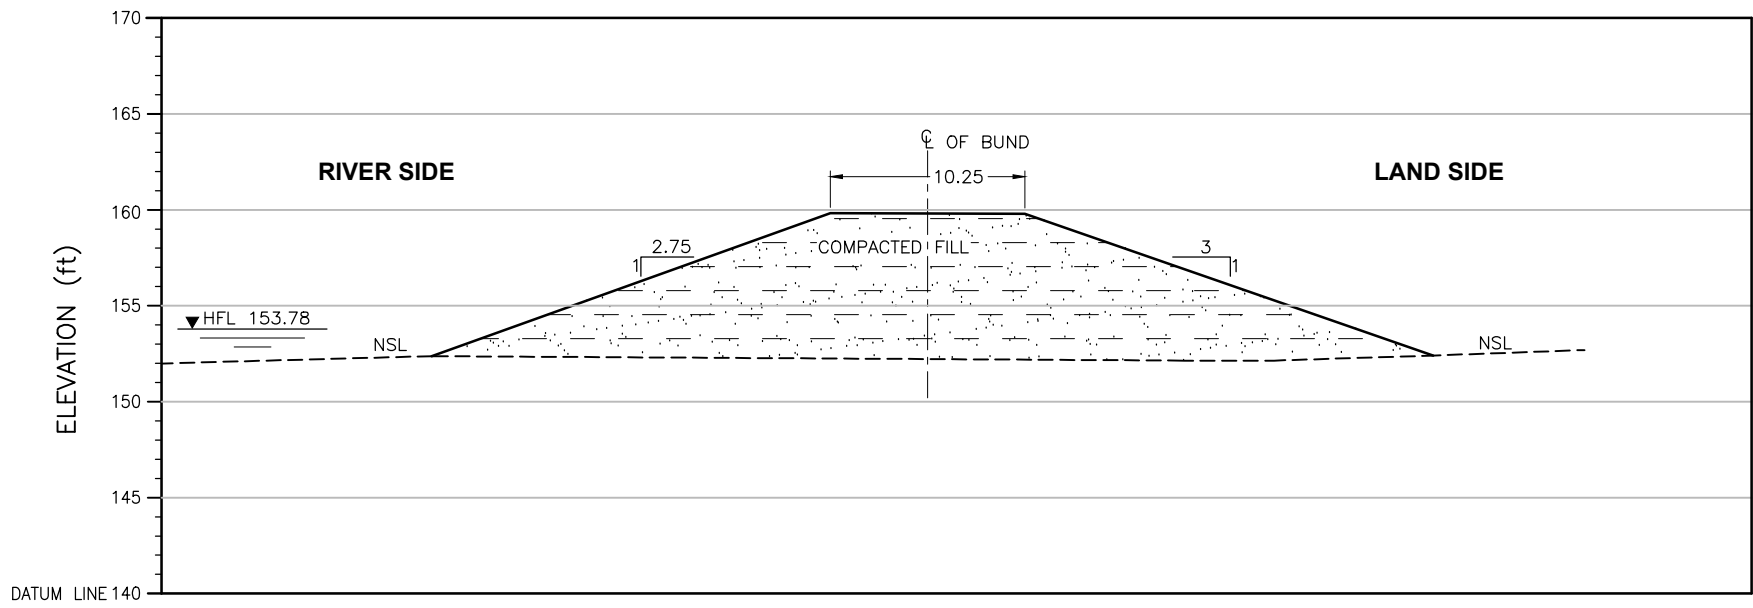

ELEVATION	(ft)	152.37	159.80	159.77	152.40
DISTANCE	(ft)	0.00	20.76	30.89	52.15


CROSS SECTION

Distance (ft)	X	Y
52.15	408014.34	3012387.70
30.89	408016.01	3012381.43
20.76	408017.94	3012378.74
0.00	408018.97	3012372.49

CRS: UTM42N

LEGEND:

- STONE PICTING
- COMPACTED FILL

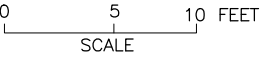

NOTE:
THE HFL HAS BEEN ESTIMATED BASED ON THE SINDH BUND MANUAL
AND IS YET TO BE VALIDATED BY HISTORIC OBSERVATION.

SHEET 2

CLIENT: IRRIGATION DEPARTMENT GOVERNMENT OF SINDH		SINDH RESILIENCE PROJECT SINDH IRRIGATION DEPARTMENT							DRAWN	AA	IRRIGATION DEPARTMENT LARKANA SEHWAN BUND MILE 26-2 TO 36-5 Larkana Sehwan Bund Mile 5/0			
										CHECKED				
										RECOMMENDED				
			REV.	DATE	DESCRIPTION	BY	CKD.	APPR.	APPROVED		DATE	DWG. NO.	REV.	
										MARCH, 2023	SRP/Larkana Sehwan Bund/CS/02	0		