


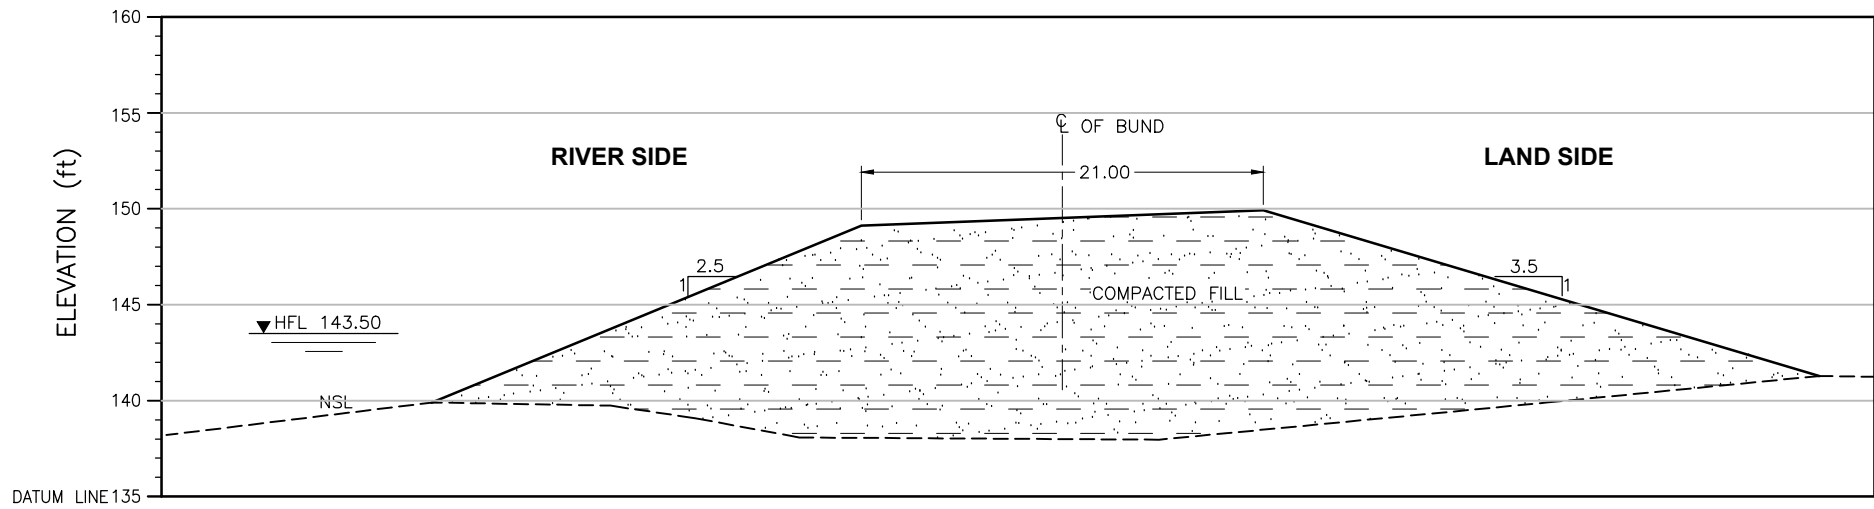

ELEVATION	(ft)	139.90	149.11	149.90	141.29
DISTANCE	(ft)	0.00	22.38	43.31	72.28


CROSS SECTION

Distance (ft)	X	Y
72.28	393569.00	2995675.83
43.31	393575.01	2995669.35
22.38	393579.29	2995664.58
0.00	393584.48	2995660.15

CRS: UTM42N

LEGEND:

STONE PICTING	
COMPACTED FILL	

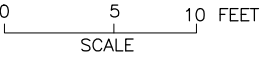

NOTE:
THE HFL HAS BEEN ESTIMATED BASED ON THE SINDH BUND MANUAL
AND IS YET TO BE VALIDATED BY HISTORIC OBSERVATION.

SHEET 5

CLIENT:  IRRIGATION DEPARTMENT GOVERNMENT OF SINDH		 SINDH RESILIENCE PROJECT SINDH IRRIGATION DEPARTMENT							DRAWN	AA	IRRIGATION DEPARTMENT LARKANA SEHWAN BUND LARKANA SEHWAN BUND 10/1			
										CHECKED				
										RECOMMENDED				
			REV.	DATE	DESCRIPTION	BY	CKD.	APPR.	APPROVED		DATE	DWG. NO.	REV.	
								MARCH, 2023	SRP/Larkana Sehwan Bund /CS/05	0				