


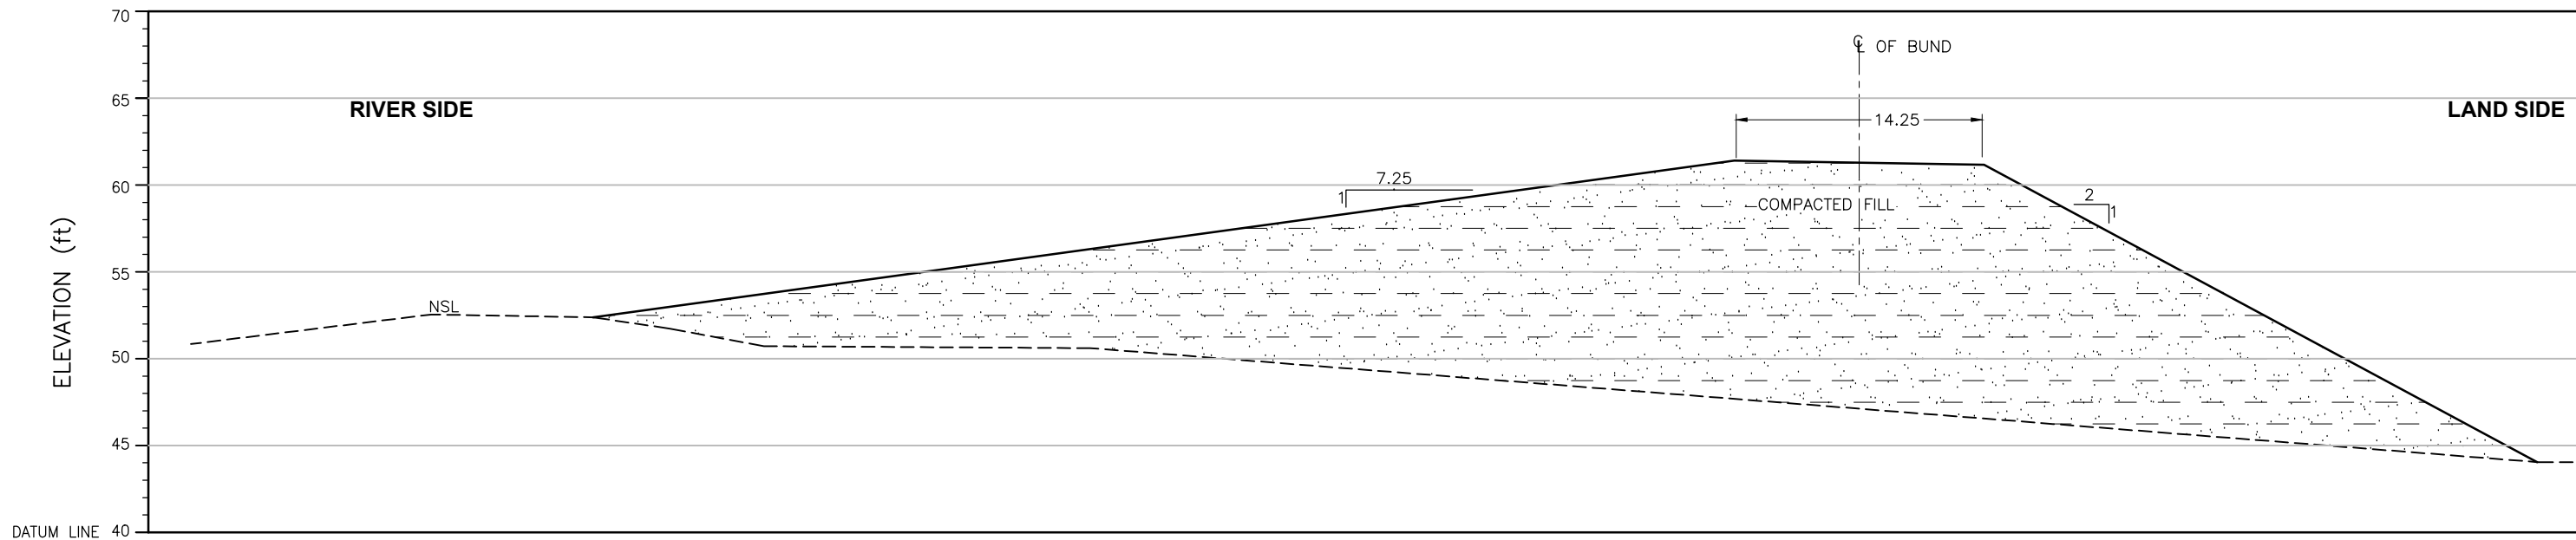

ELEVATION	(ft)	52.38	61.39	61.15	44.06
DISTANCE	(ft)	0.00	65.62	79.99	111.80

CROSS SECTION

Distance (ft)	X	Y
0.00	427367.68	2773310.54
65.62	427357.89	2773293.10
79.99	427359.71	2773287.50
111.80	427364.50	2773276.61


CRS: UTM42N

LEGEND:

STONE PICHTING



COMPACTED FILL

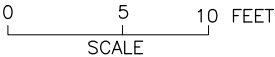

NOTE:
THE HFL HAS BEEN ESTIMATED BASED ON THE SINDH BUND MANUAL
AND IS YET TO BE VALIDATED BY HISTORIC OBSERVATION.

SHEET 1

CLIENT:  IRRIGATION DEPARTMENT GOVERNMENT OF SINDH		 SINDH RESILIENCE PROJECT SINDH IRRIGATION DEPARTMENT							DRAWN	AA	IRRIGATION DEPARTMENT Hajipur Bund Mile 13/1 Hajipur Bund Mile 0/0 to 20/2			
										CHECKED				
										RECOMMENDED				
			REV.	DATE	DESCRIPTION	BY	CKD.	APPR.	APPROVED		DATE MARCH, 2023	DWG. NO. SRP/Hajipur Bund Mile/CS/01	REV. 0	