


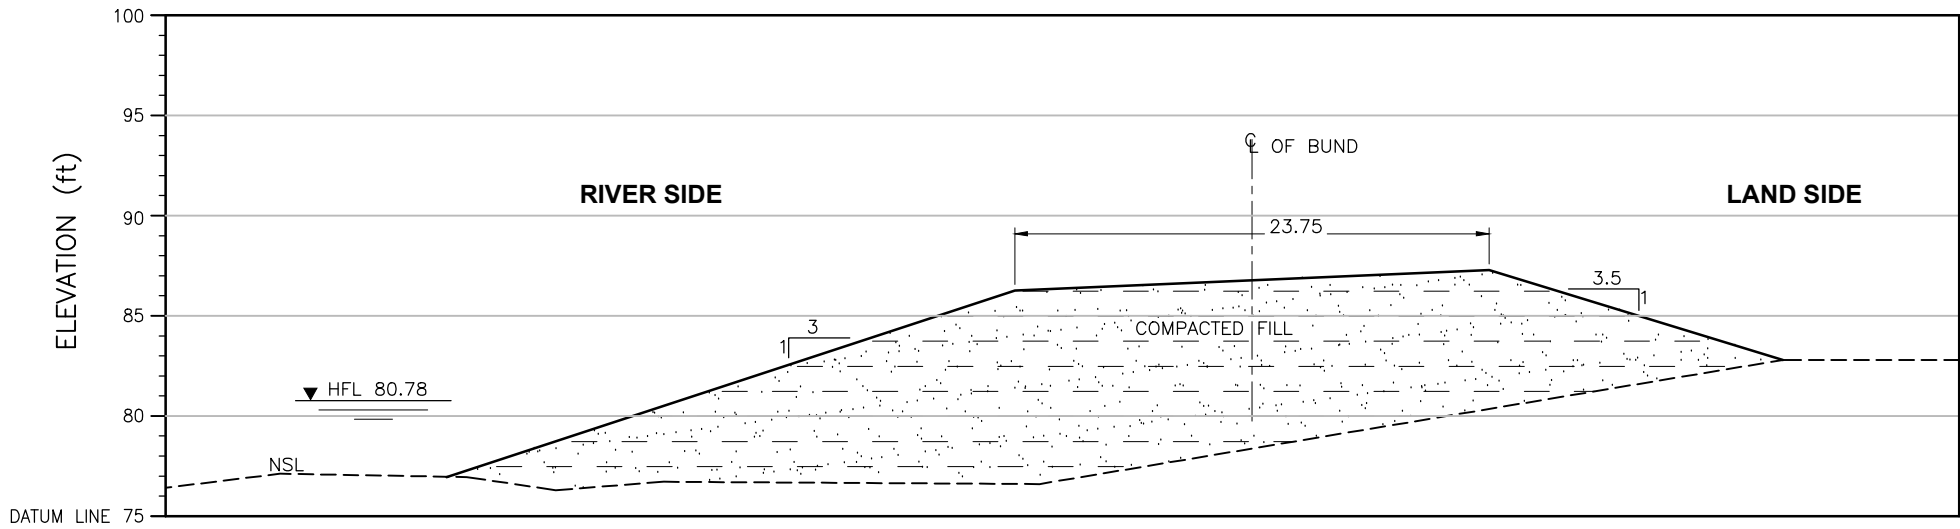

ELEVATION	(ft)	76.98	86.28	87.29	82.82
DISTANCE	(ft)	0.00	28.34	51.99	66.65

CROSS SECTION

Distance Ft	X	Y
0.00	432391.79	2800603.03
28.34	432383.23	2800601.93
51.99	432376.33	2800599.58
66.65	432372.08	2800598.14


CRS: UTM42N

LEGEND:

STONE PICHTING



COMPACTED FILL

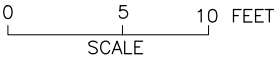

NOTE:
THE HFL HAS BEEN ESTIMATED BASED ON THE SINDH BUND MANUAL
AND IS YET TO BE VALIDATED BY HISTORIC OBSERVATION.

SHEET 4

CLIENT:  IRRIGATION DEPARTMENT GOVERNMENT OF SINDH	 SINDH RESILIENCE PROJECT SINDH IRRIGATION DEPARTMENT							DRAWN	AA	IRRIGATION DEPARTMENT LEFT BANK KB FEEDER Left Bank KB Feeder RD 54			
									CHECKED				
									RECOMMENDED				
		REV.	DATE	DESCRIPTION	BY	CKD.	APPR.	APPROVED		DATE MARCH, 2023	DWG. NO. SRP/Left Bank KB Feeder/CS/04	REV. 0	