


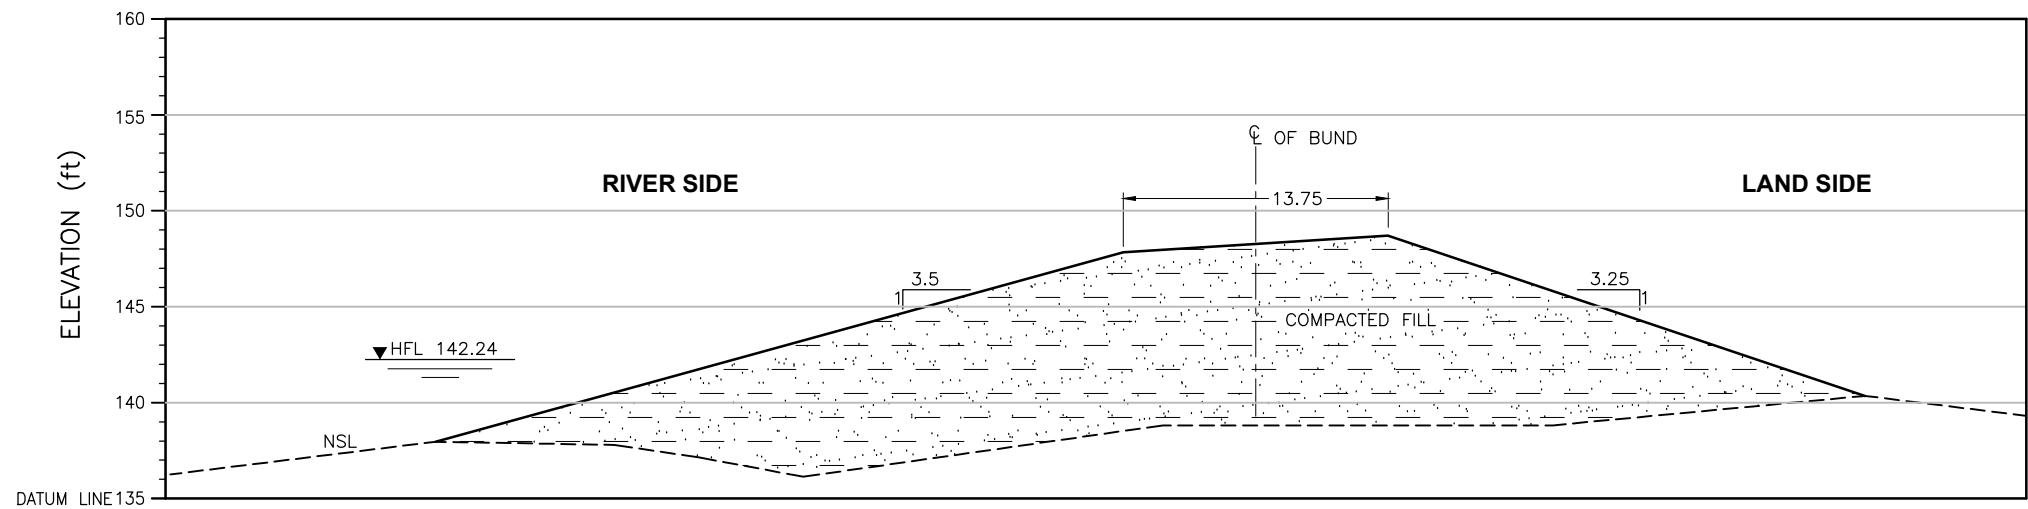


ELEVATION	(ft)	137.96	147.81	148.68	140.34
DISTANCE	(ft)	0.00	35.81	49.59	74.44

Distance(ft)	X	Y
74.44	391885.25	2985421.91
49.59	391890.66	2985416.38
35.81	391893.46	2985412.63
0.00	391903.58	2985408.54

CRS: UTM42N

LEGEND:

STONE PICTING	
COMPACTED FILL	

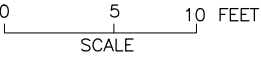

NOTE:
THE HFL HAS BEEN ESTIMATED BASED ON THE SINDH BUND MANUAL
AND IS YET TO BE VALIDATED BY HISTORIC OBSERVATION.

SHEET 8

CLIENT:  IRRIGATION DEPARTMENT GOVERNMENT OF SINDH		 SINDH RESILIENCE PROJECT SINDH IRRIGATION DEPARTMENT							DRAWN	AA	IRRIGATION DEPARTMENT LARKANA SEHWAN BUND LARKANA SEHWAN BUND 17/3			
										CHECKED				
										RECOMMENDED				
			REV.	DATE	DESCRIPTION	BY	CKD.	APPR.	APPROVED		DATE	DWG. NO.	REV.	
									MARCH, 2023	SRP/Larkana Sehwan Bund /CS/08	0			