


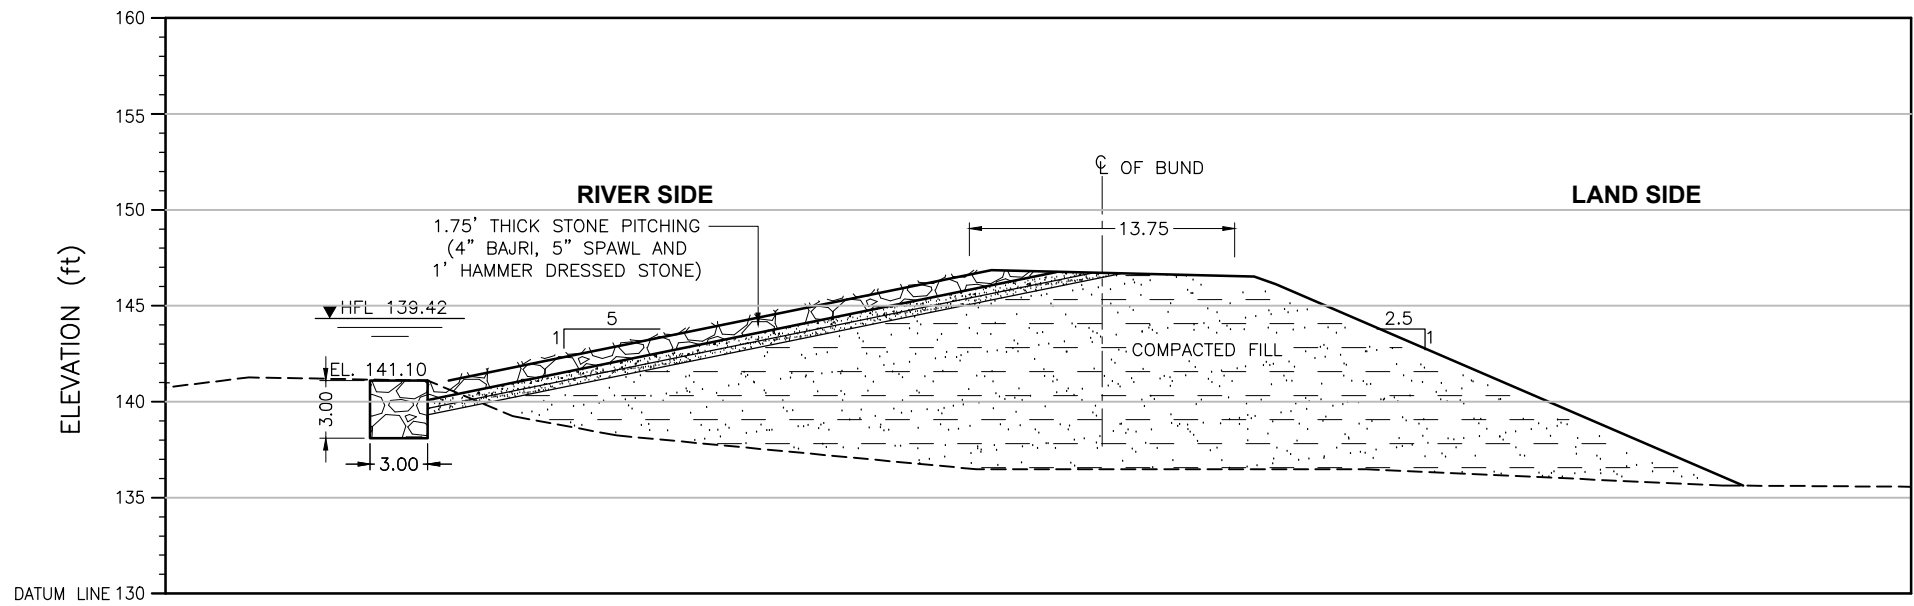

ELEVATION	(ft)	141.10	146.85	146.51	146.12	135.64
DISTANCE	(ft)	0.00	28.28	41.95	43.07	67.41


CROSS SECTION

Distance(ft)	X	Y
67.41	387373.29	2979862.69
43.07	387373.56	2979855.25
41.95	387373.88	2979854.95
28.28	387375.10	2979850.88
0.00	387375.52	2979842.27

CRS: UTM42N

LEGEND:

STONE PITCHING	
COMPACTED FILL	

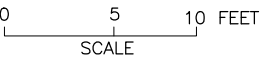

NOTE:
THE HFL HAS BEEN ESTIMATED BASED ON THE SINDH BUND MANUAL
AND IS YET TO BE VALIDATED BY HISTORIC OBSERVATION.

SHEET 10

CLIENT:  IRRIGATION DEPARTMENT GOVERNMENT OF SINDH		 SINDH RESILIENCE PROJECT SINDH IRRIGATION DEPARTMENT						DRAWN	AA	IRRIGATION DEPARTMENT LARKANA SEHWAN BUND LARKANA SEHWAN BUND 22/4		
								CHECKED				
								RECOMMENDED				
			REV.	DATE	DESCRIPTION	BY	CKD.	APPR.	APPROVED		DATE	DWG. NO.
								MARCH, 2023	SRP/Larkana Sehwan Bund /CS/10	0		